

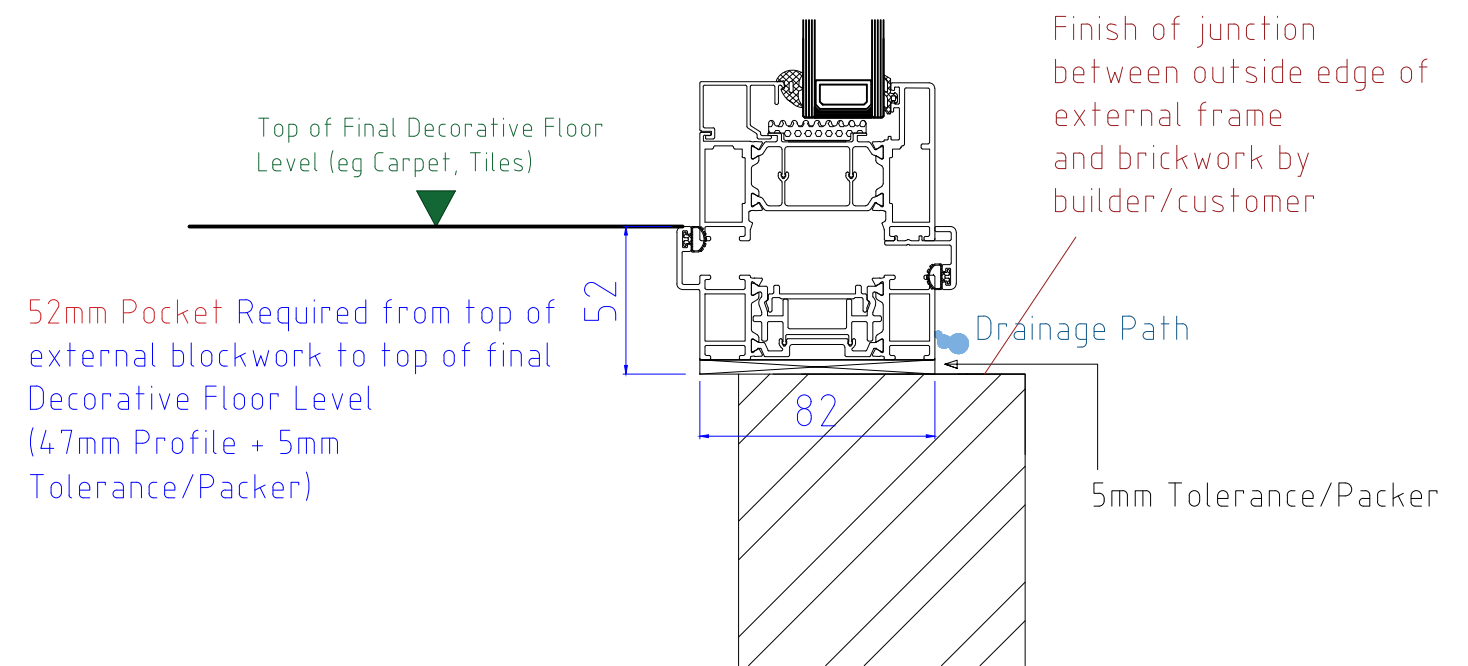
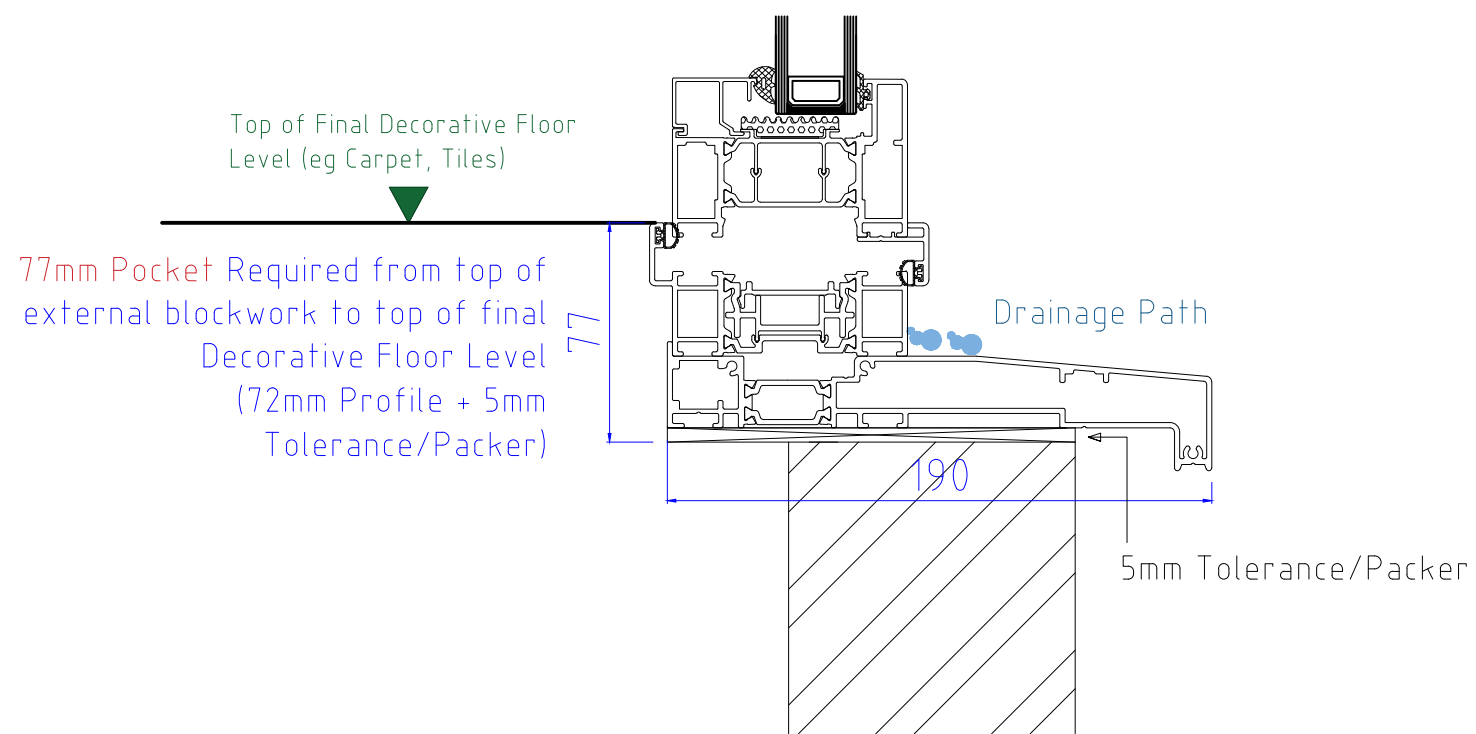


# ALUK<sup>®</sup>

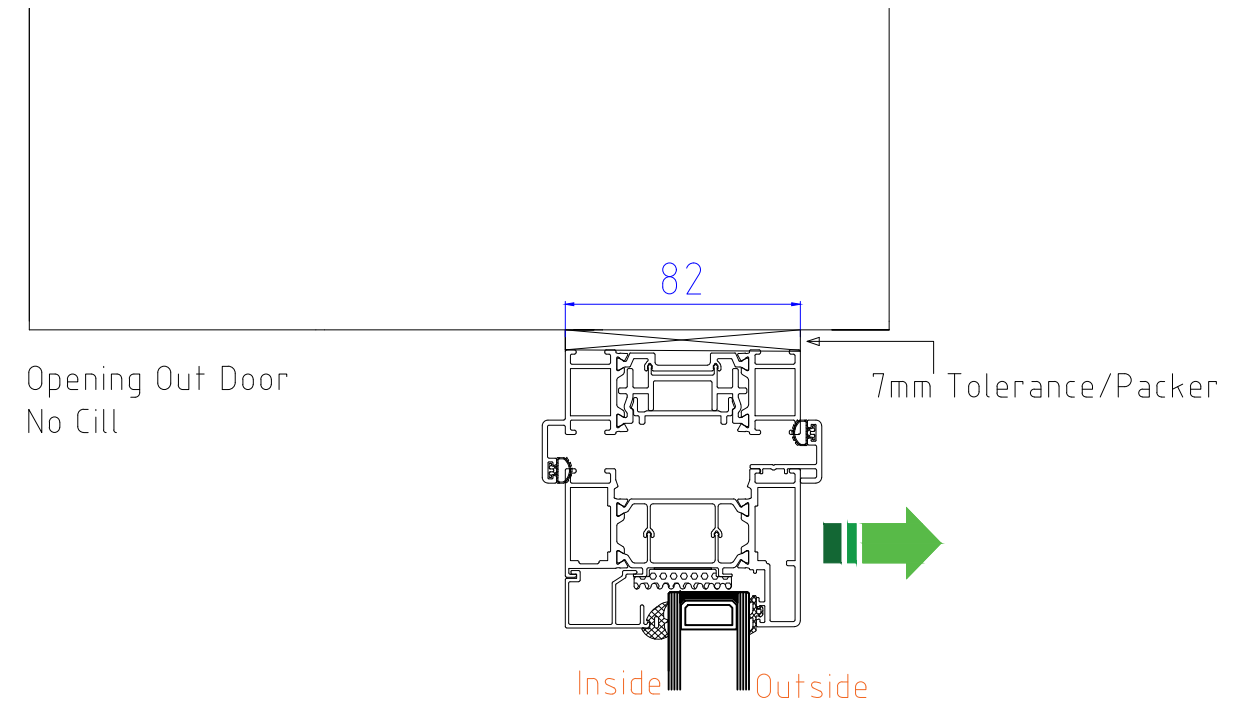

[www.exetertradealuminium.co.uk](http://www.exetertradealuminium.co.uk)  
[sales@exetertradealuminium.co.uk](mailto:sales@exetertradealuminium.co.uk)

01392 537070

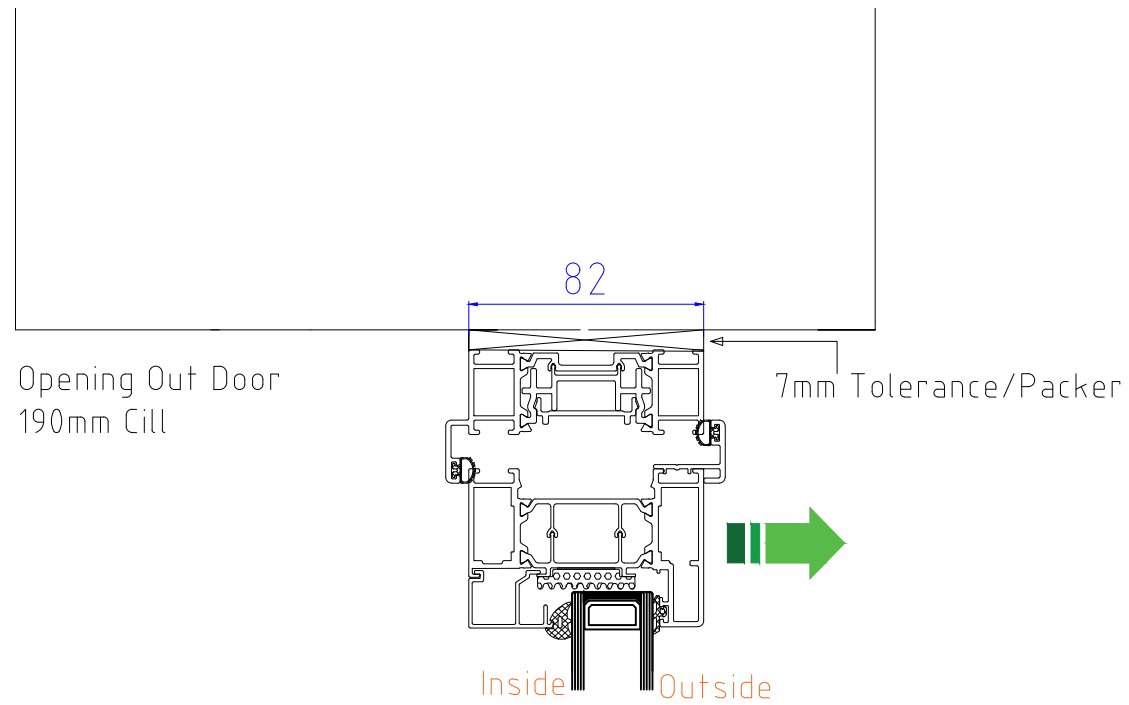





ALUK F82 Bi-Folding Door OPEN OUT  
Typical Installation



www.exetertradealuminium.co.uk  
sales@exetertradealuminium.co.uk

01392 537070


12-10-22

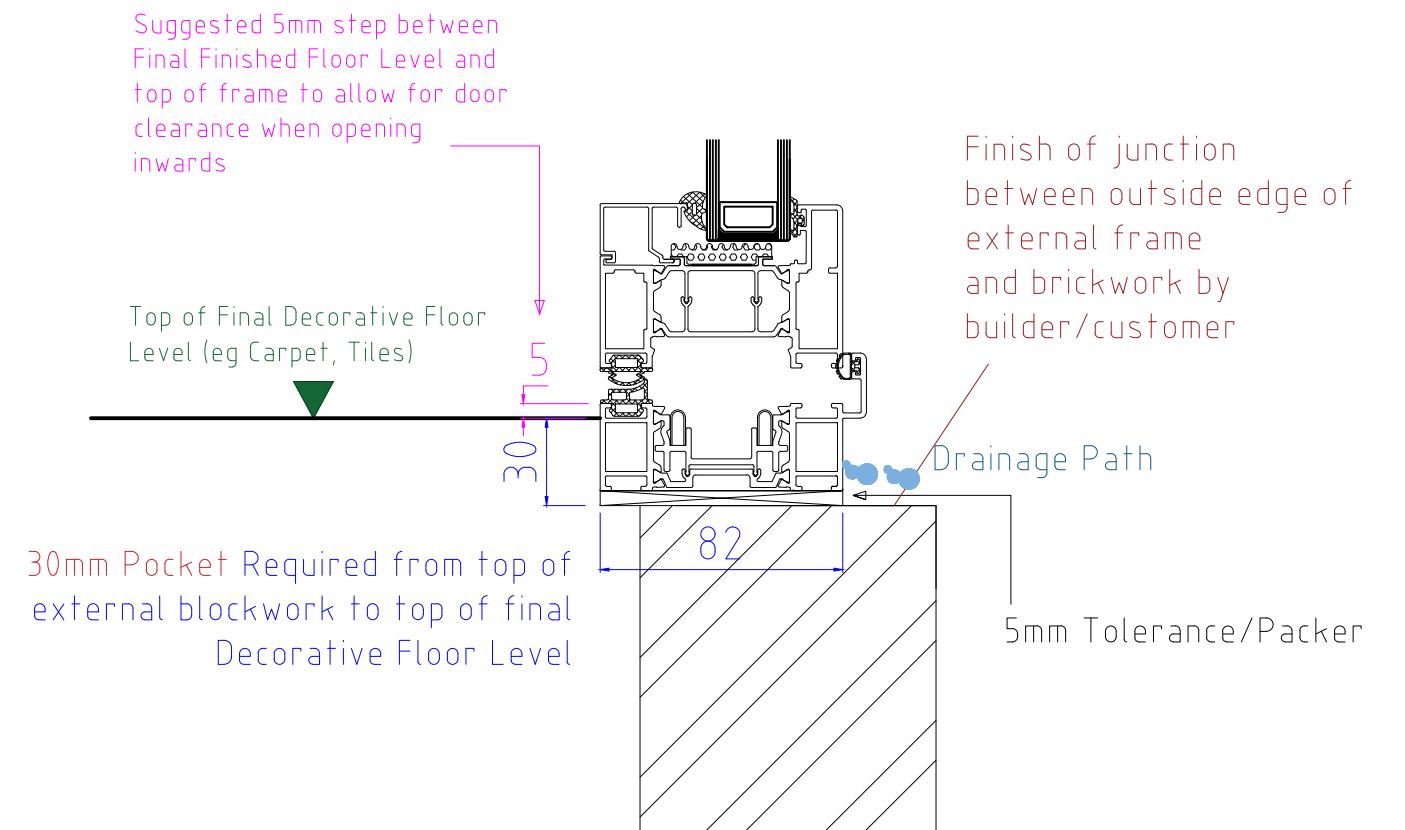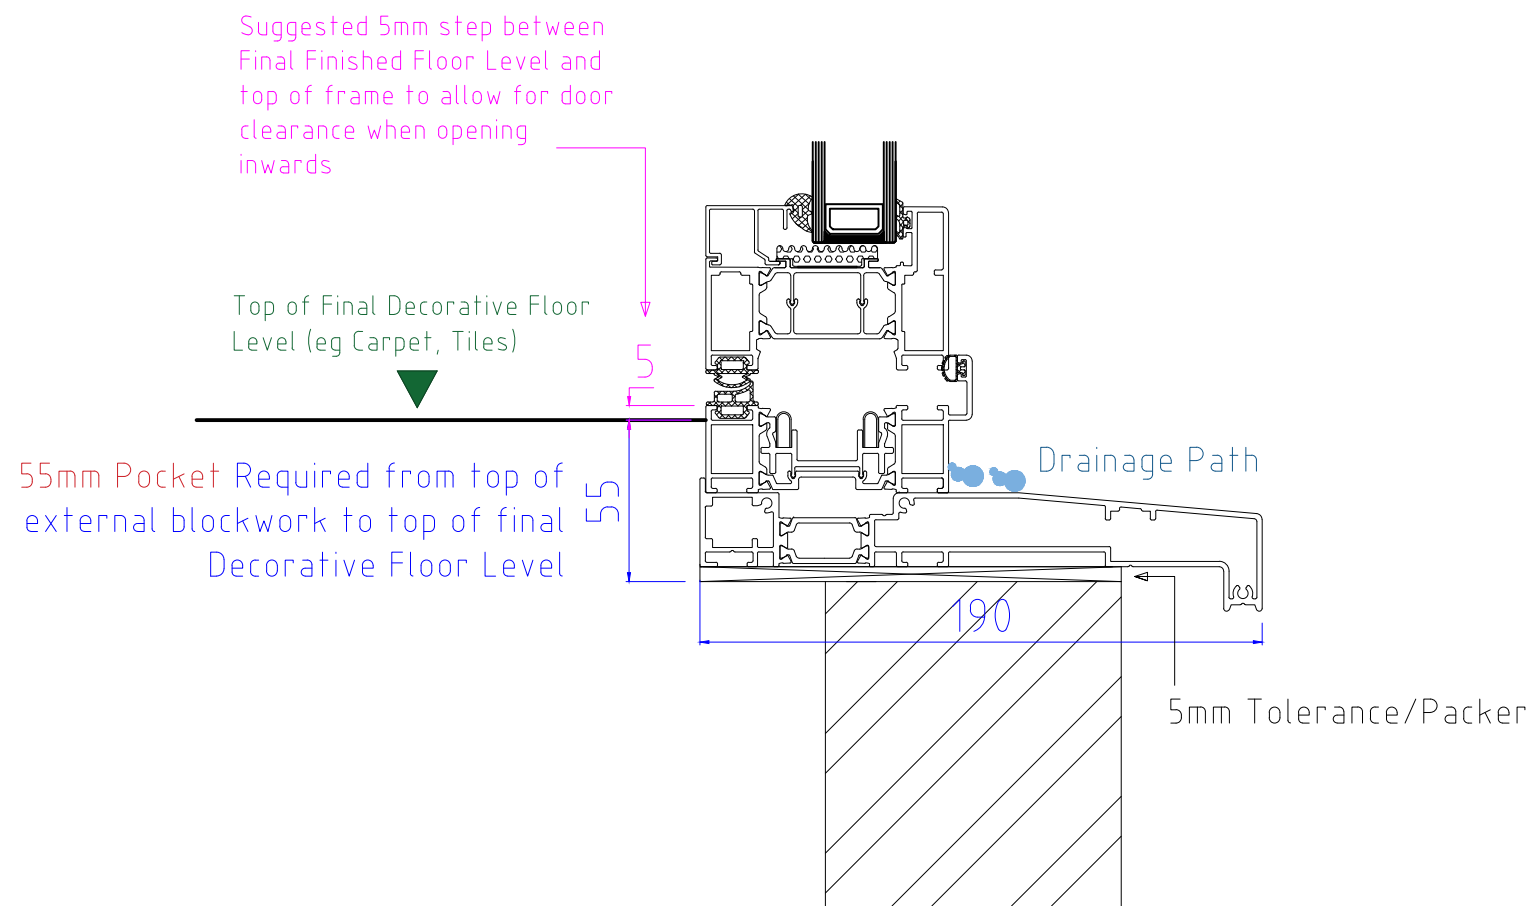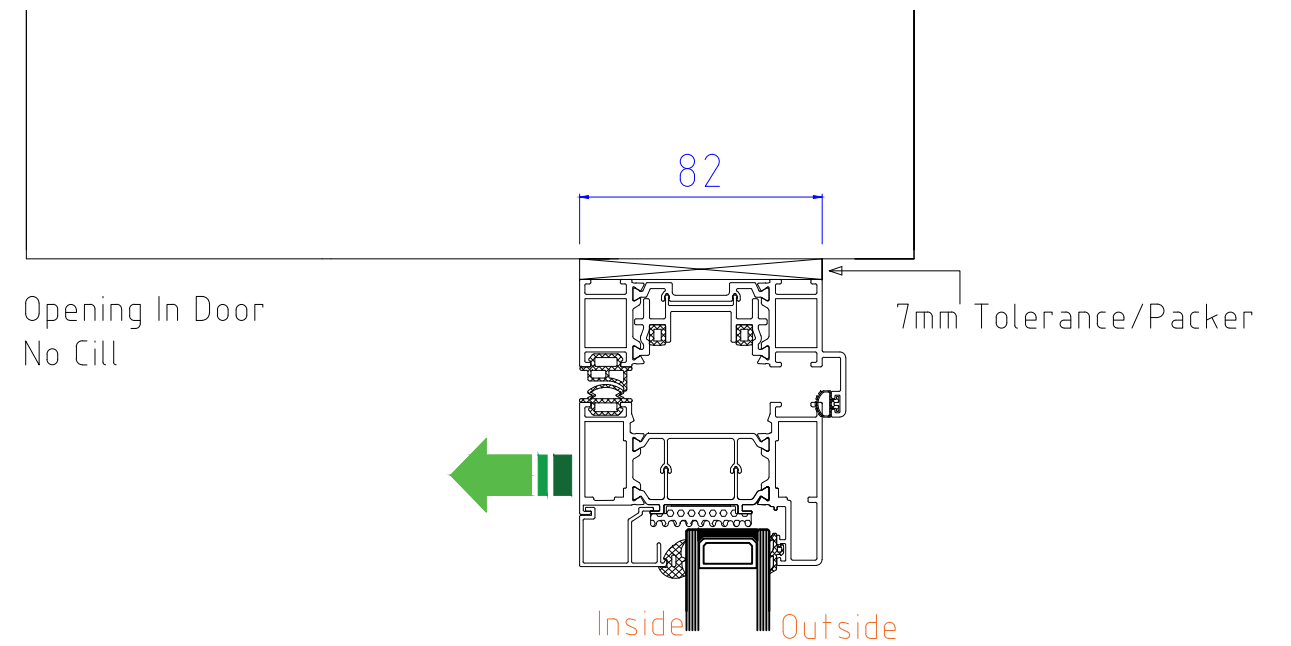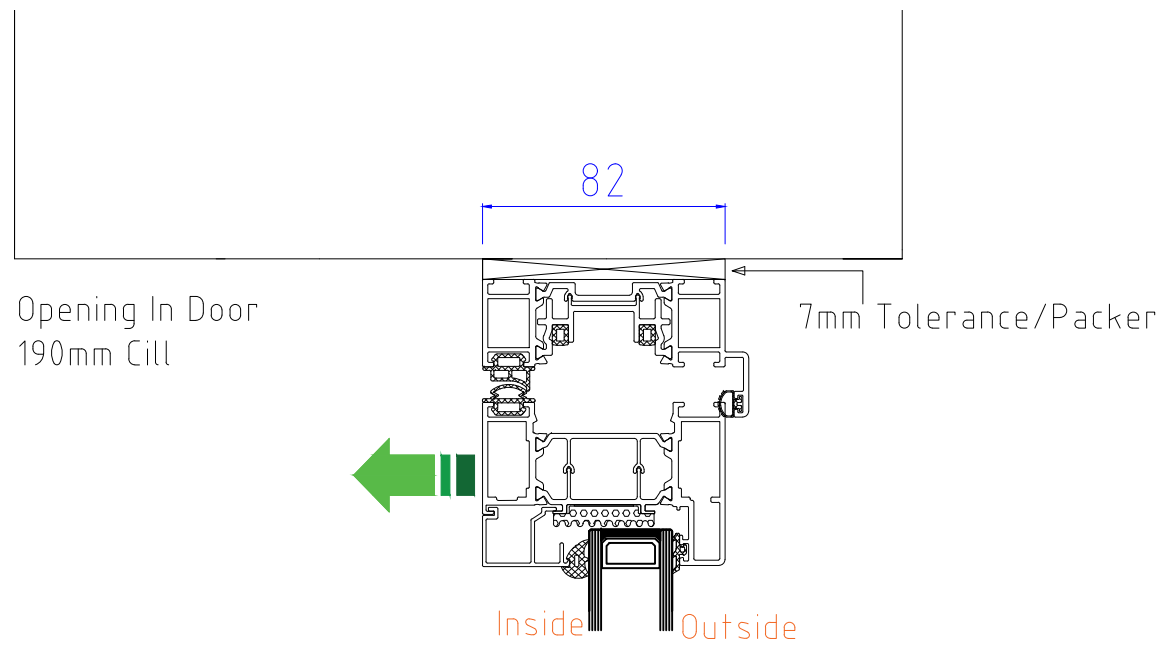




ALUK F82 Bi-Folding Door OPEN IN  
Typical Installation






www.exetertradealuminium.co.uk  
sales@exetertradealuminium.co.uk  
01392 537070 | 12-10-22

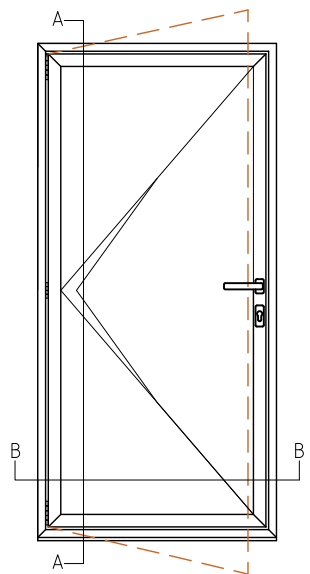


SECTION B-B

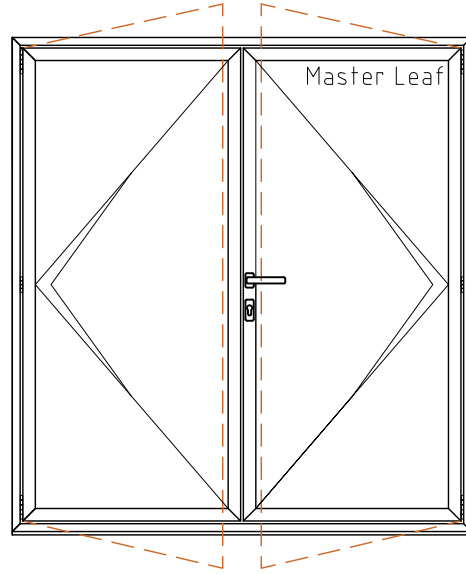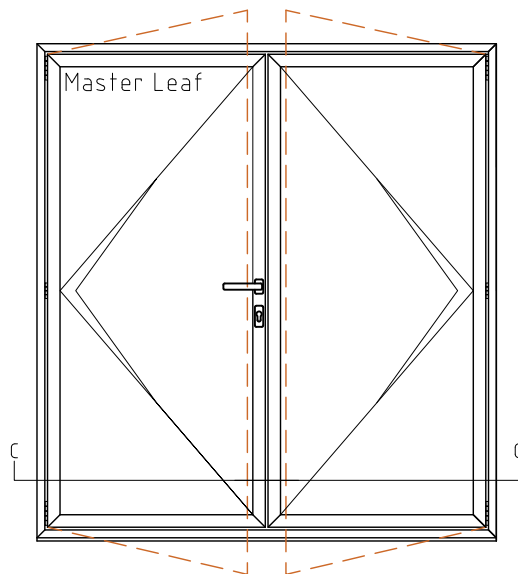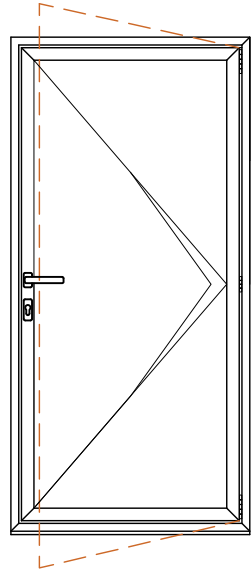


SECTION A-A

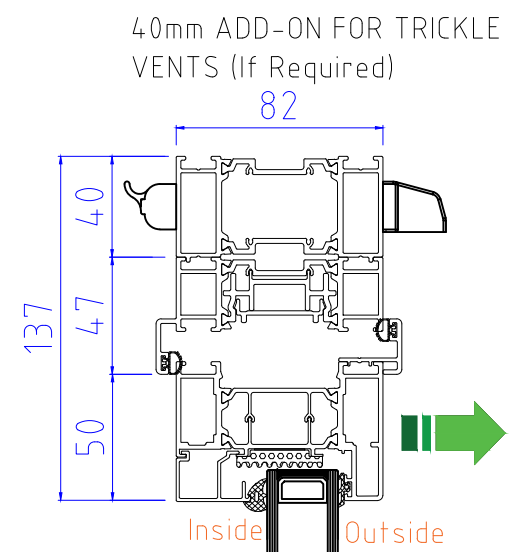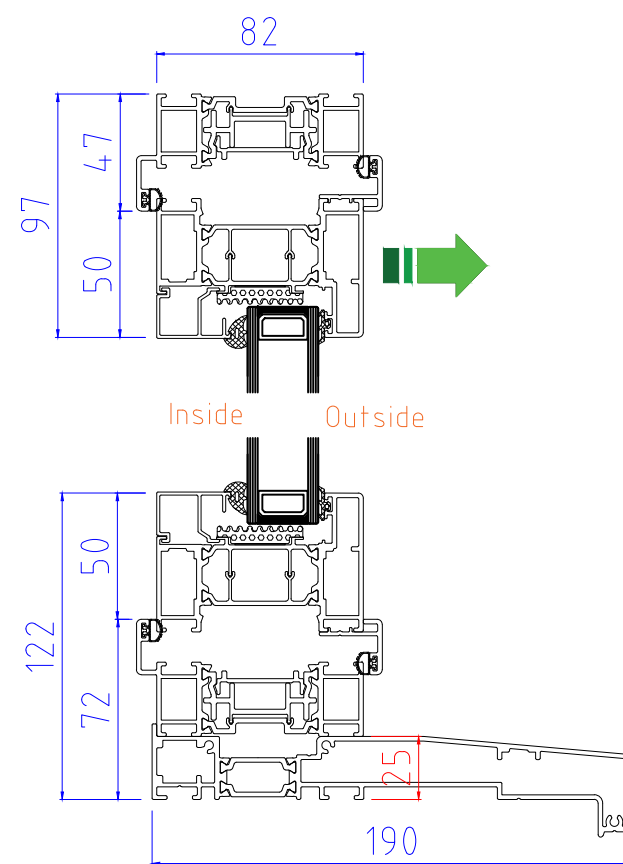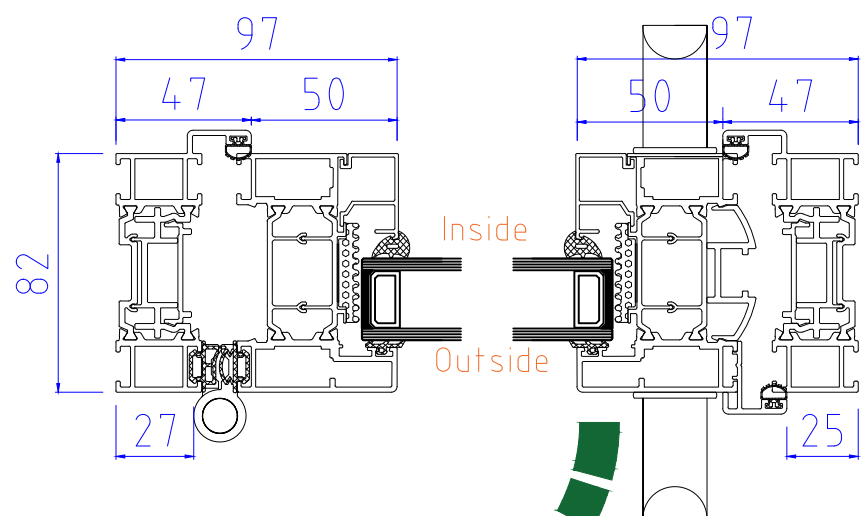


THRESHOLD (NO CILL)

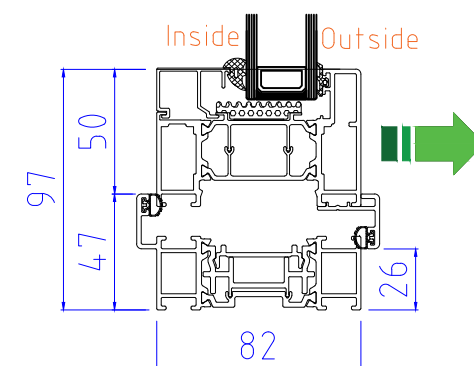

OPTIONAL 20mm ADD-ON to HINGE JAMB

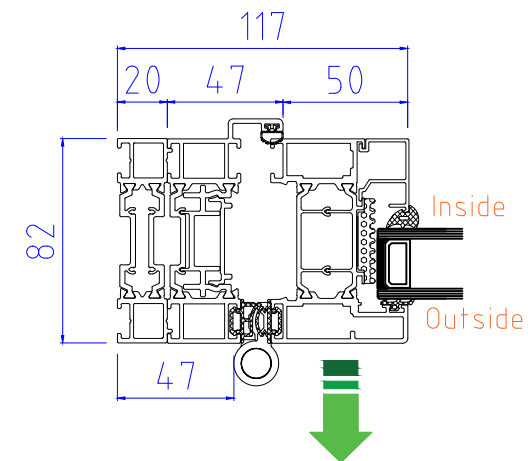

SECTION C-C









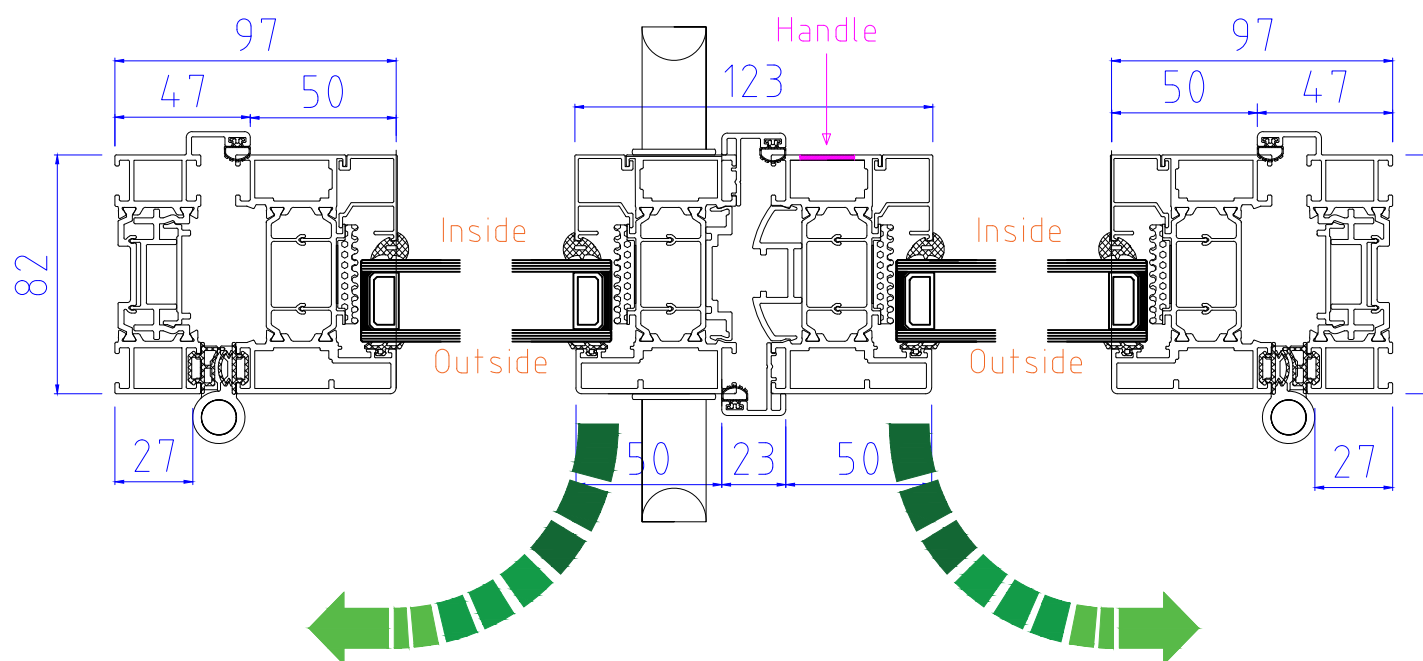


ALUK F82 Bi-Folding Door OPEN OUT  
1-1-0, 1-0-1, 2-1-1



www.exetertradealuminium.co.uk  
sales@exetertradealuminium.co.uk

01392 537070 | 12-10-22

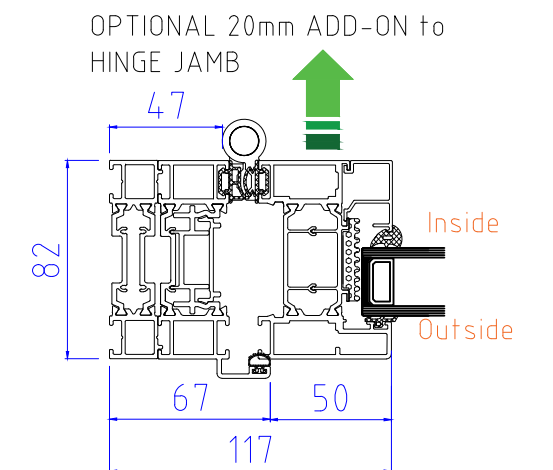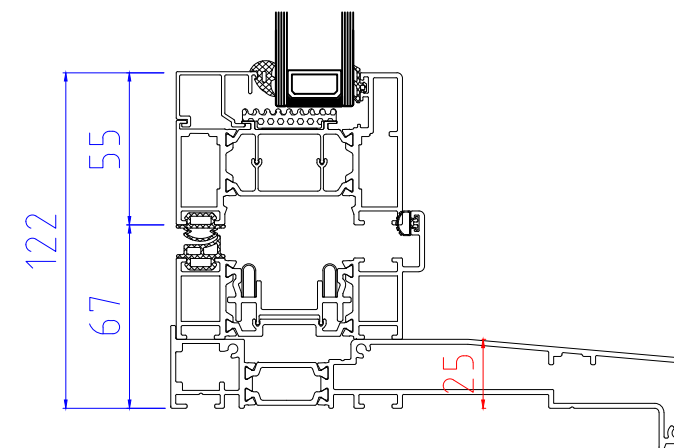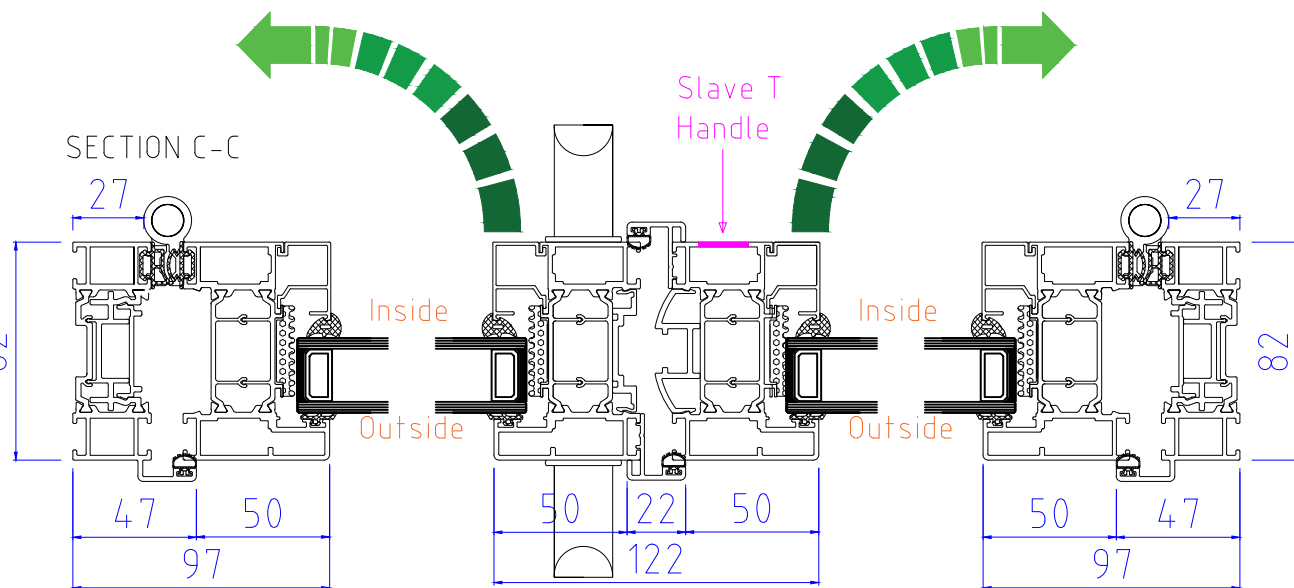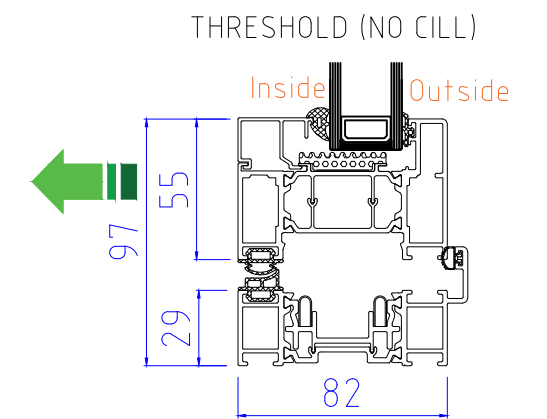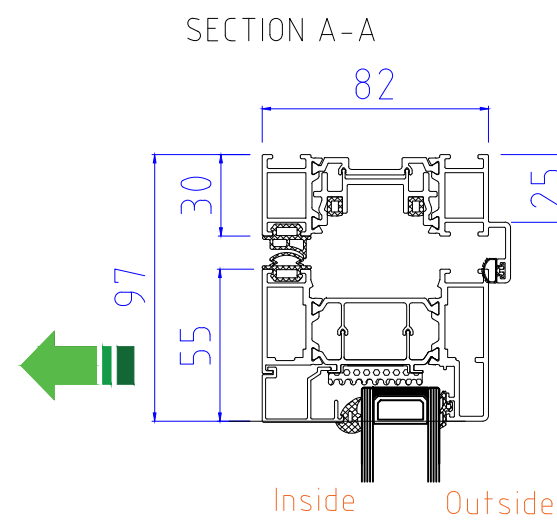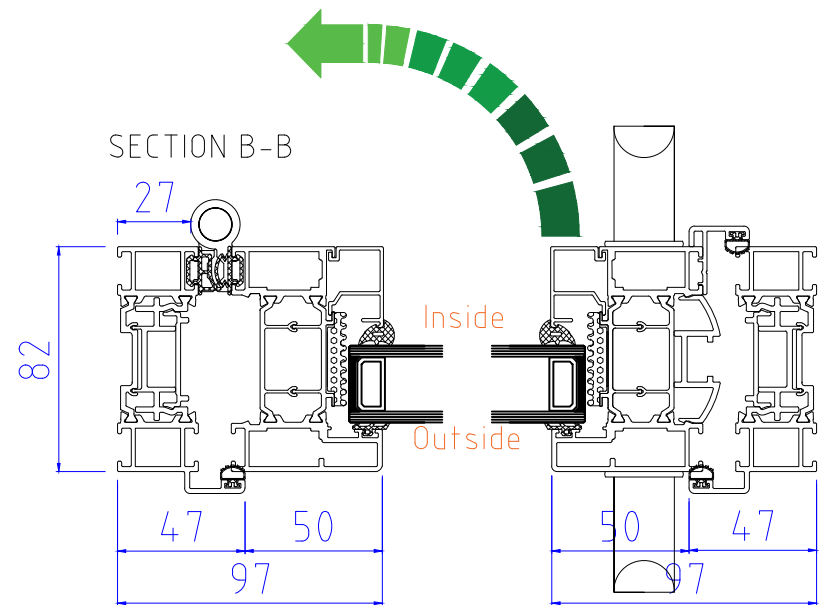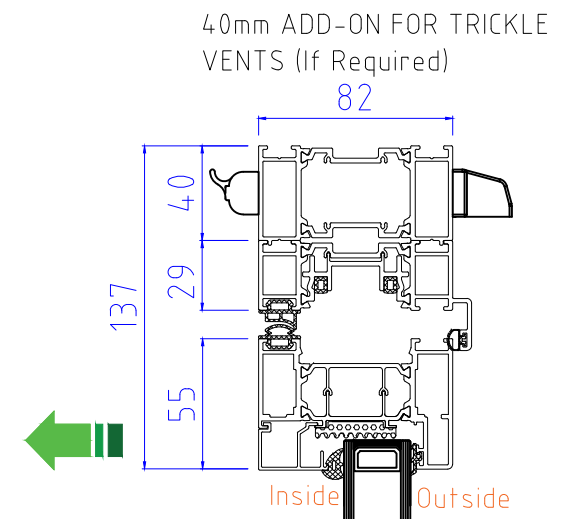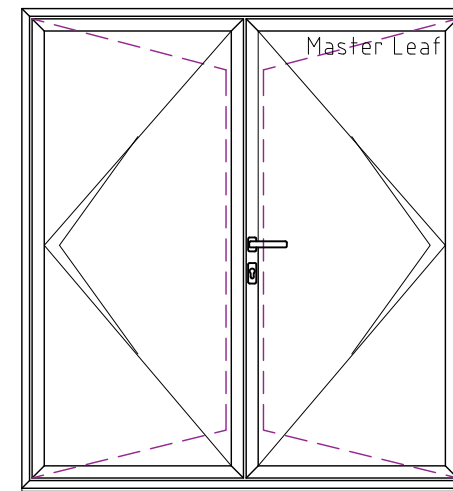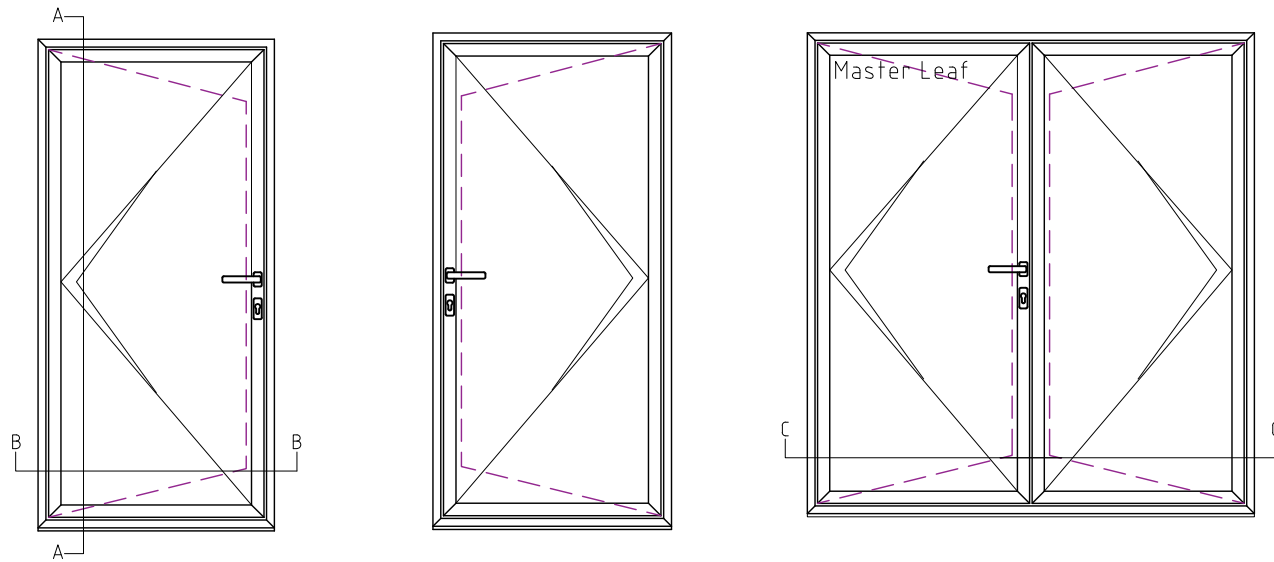



ALUK F82 Bi-Folding Door OPEN IN  
1-1-0, 1-0-1, 2-1-1




www.exetertradealuminium.co.uk  
sales@exetertradealuminium.co.uk

01392 537070


12-10-22

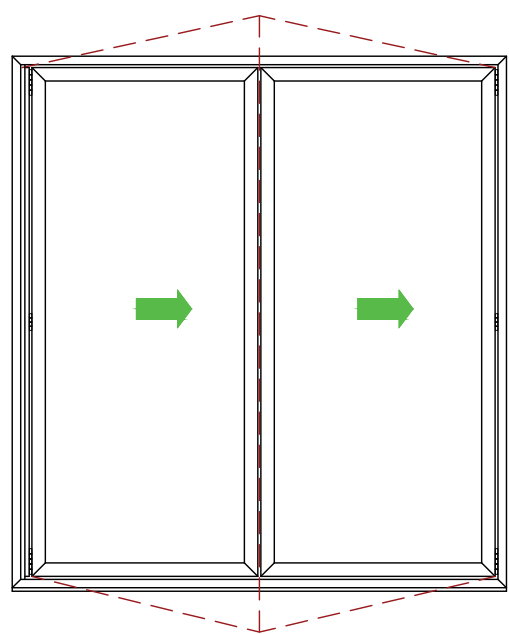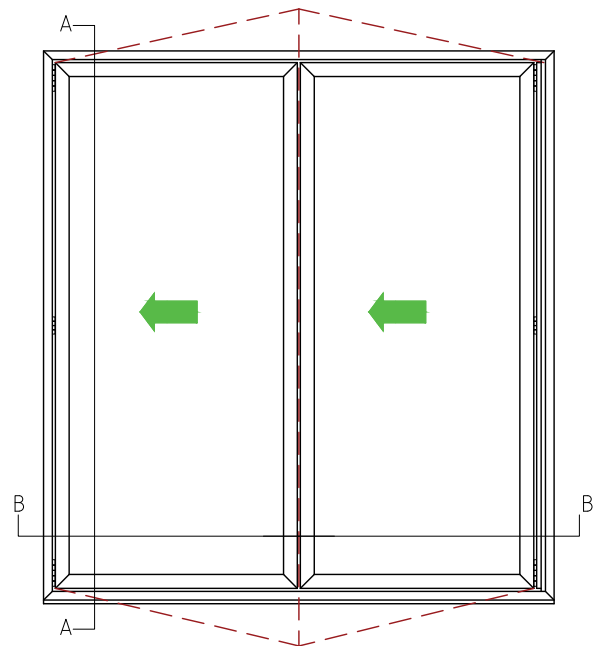


SECTION A-A

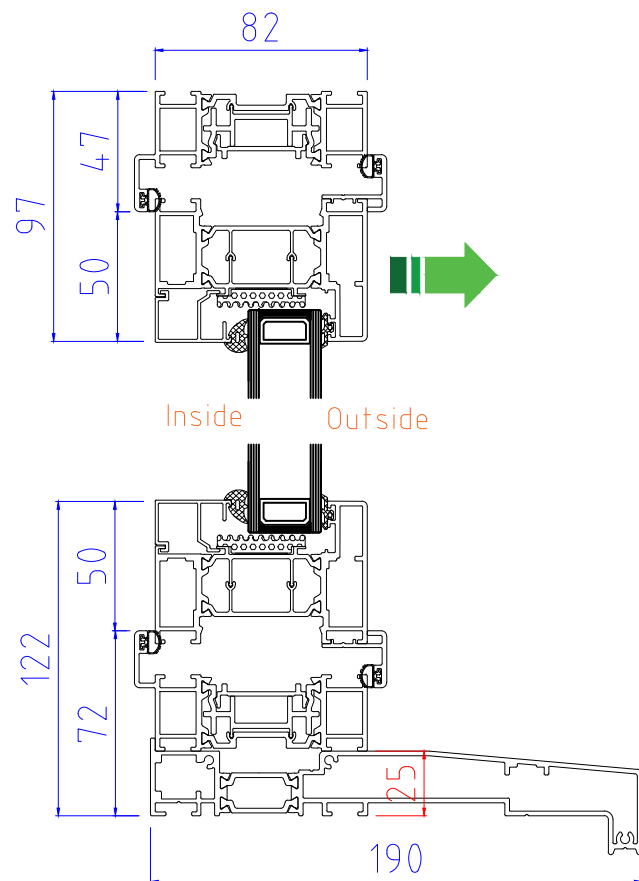


40mm ADD-ON FOR TRICKLE VENTS (If Required)

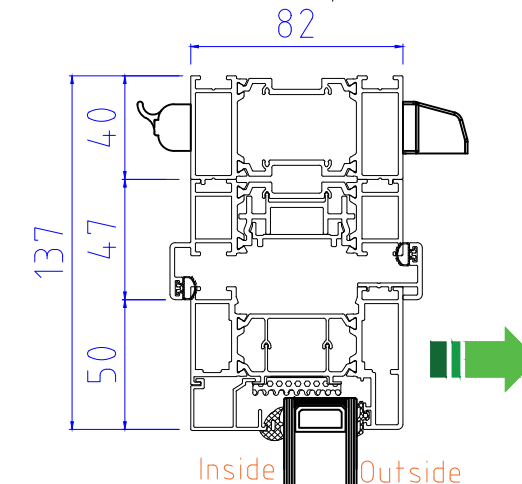


THRESHOLD (NO CILL)

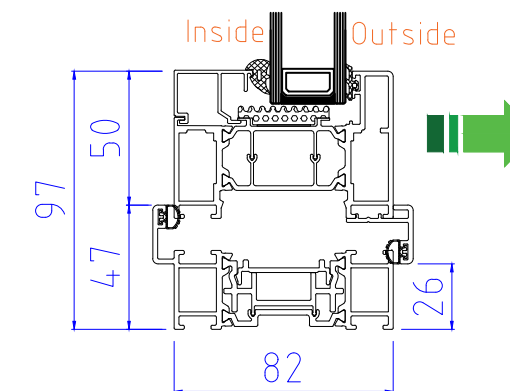

SECTION B-B

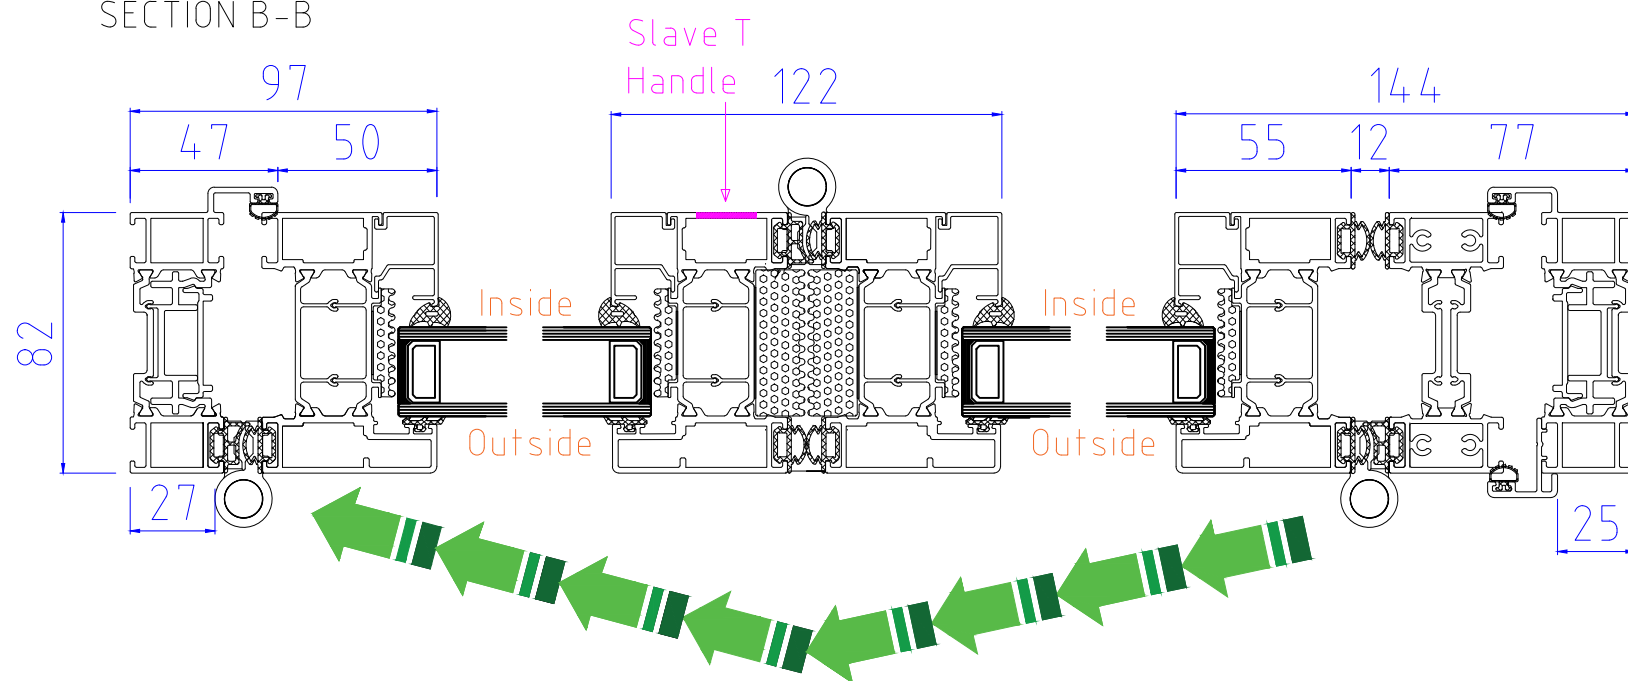

OPTIONAL 20mm ADD-ON to HINGE JAMB

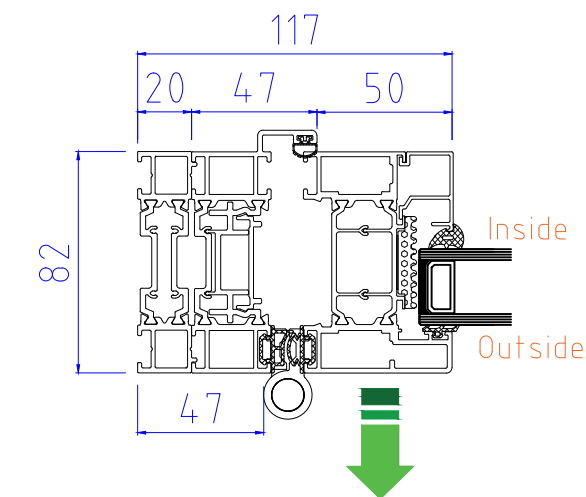


Note: 2 panel bi-folding doors where both panels move in the same direction do not have any external handles or locking, so cannot be accessed externally when the door is in the closed or locked position

ALUK F82 Bi-Folding Door OPEN OUT  
2-2-0, 2-0-2




www.exetertradealuminium.co.uk  
sales@exetertradealuminium.co.uk


01392 537070 | 12-10-22

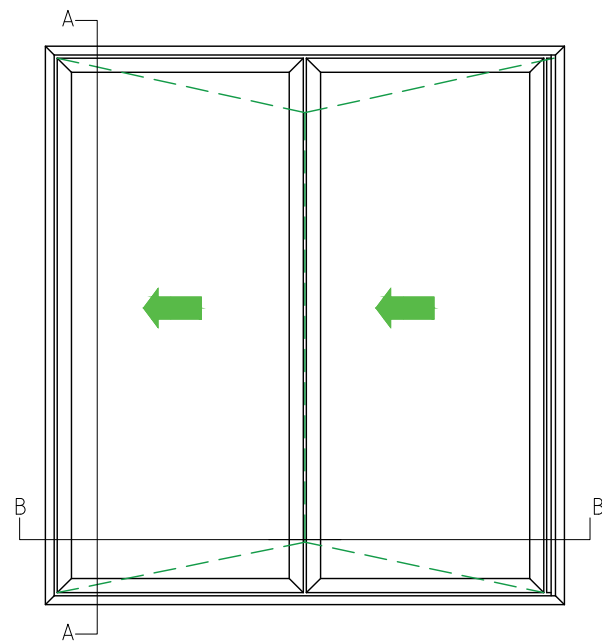


SECTION A-A

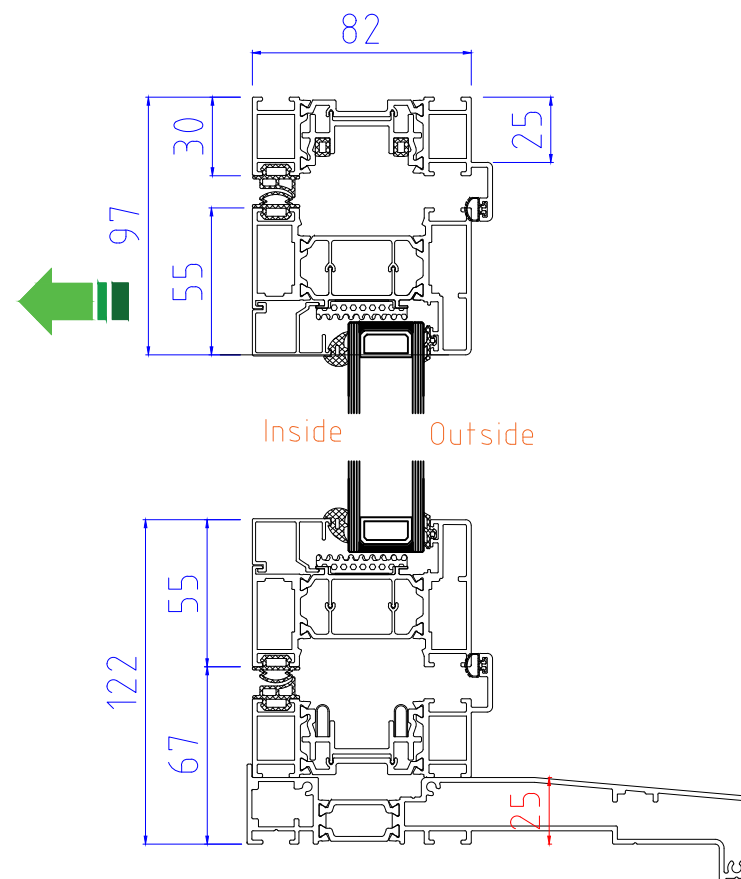


40mm ADD-ON FOR TRICKLE VENTS (If Required)

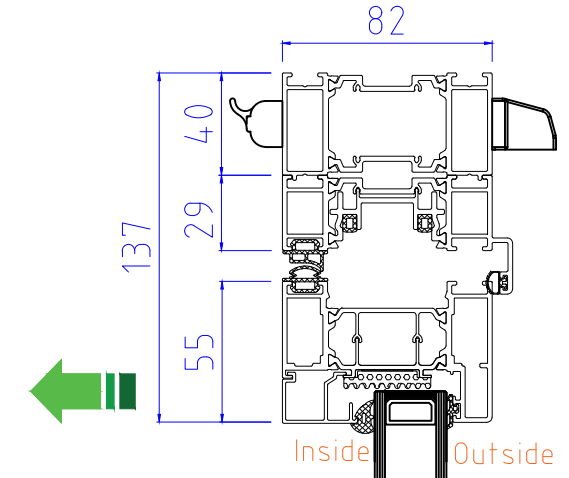


THRESHOLD (NO CILL)

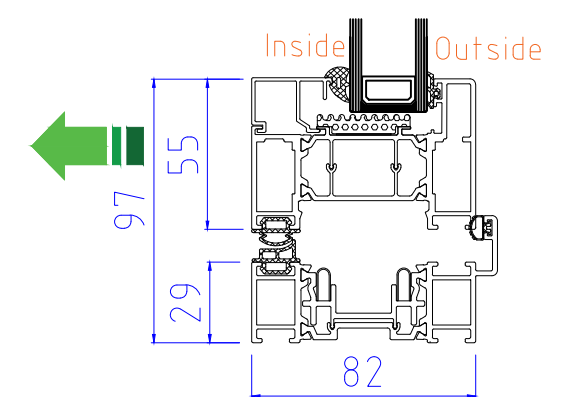

OPTIONAL 20mm ADD-ON to HINGE JAMB

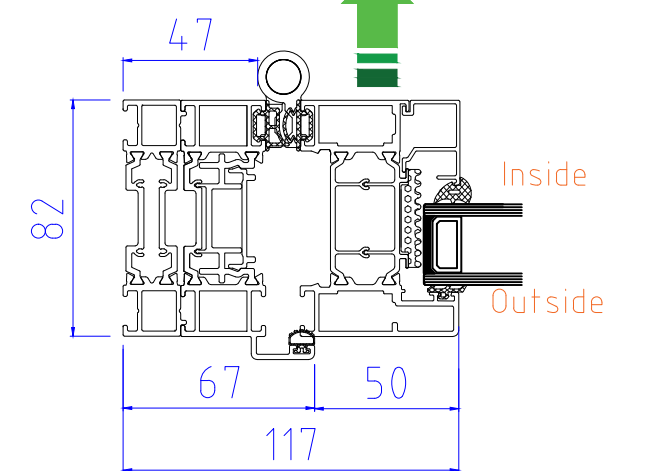

SECTION B-B

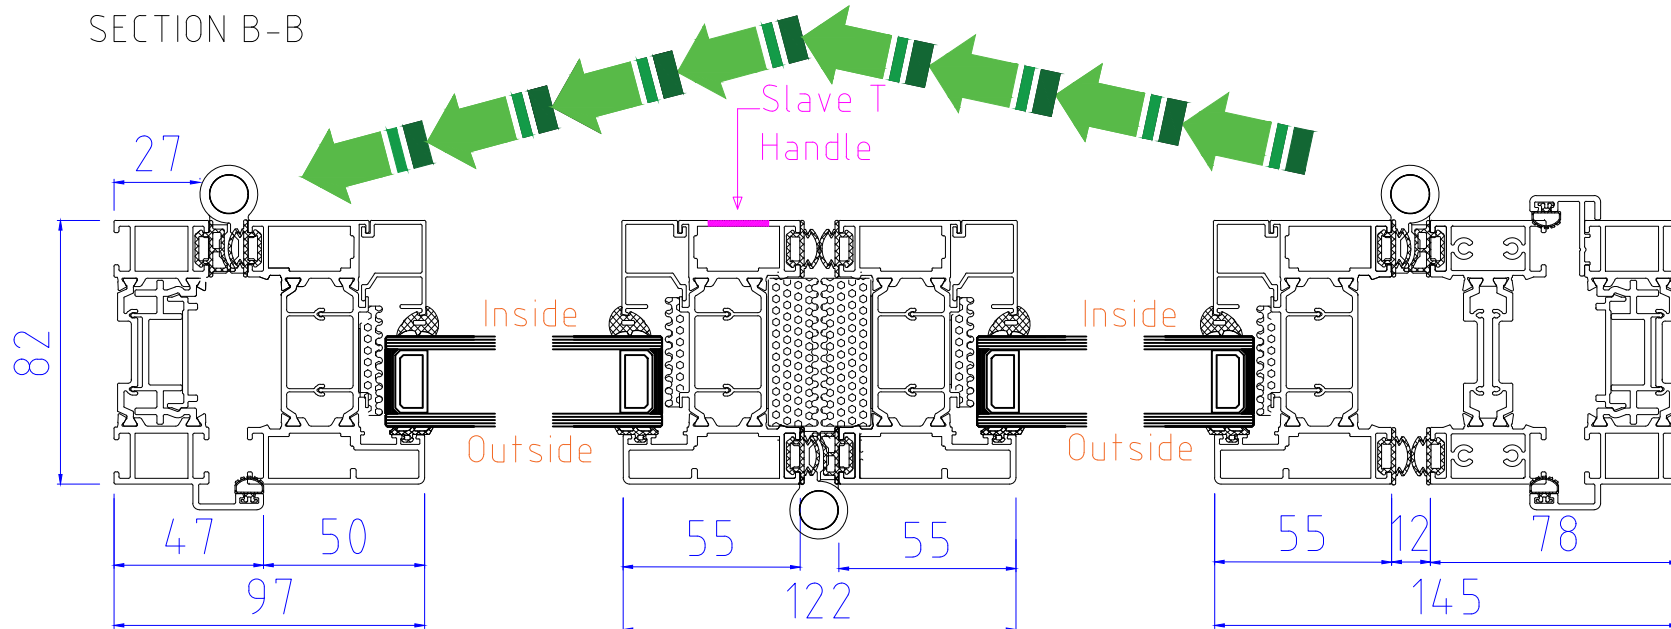







Note: 2 panel bi-folding doors where both panels move in the same direction do not have any external handles or locking, so cannot be accessed externally when the door is in the closed or locked position

ALUK F82 Bi-Folding Door OPEN IN  
2-2-0, 2-0-2





www.exetertradealuminium.co.uk  
sales@exetertradealuminium.co.uk

01392 537070 | 12-10-22

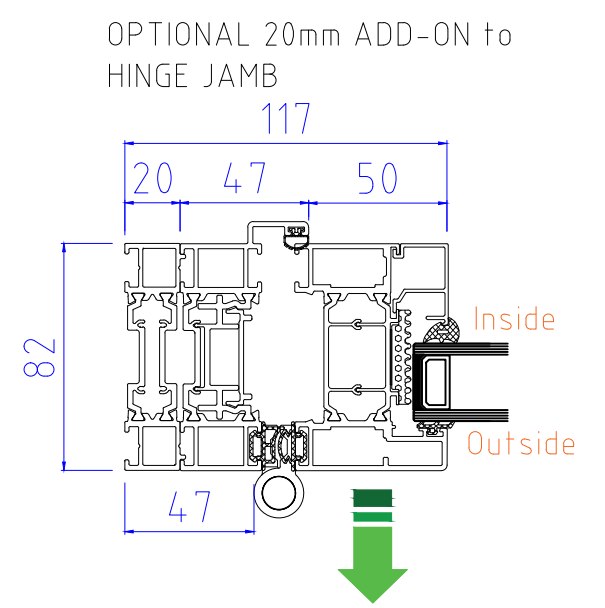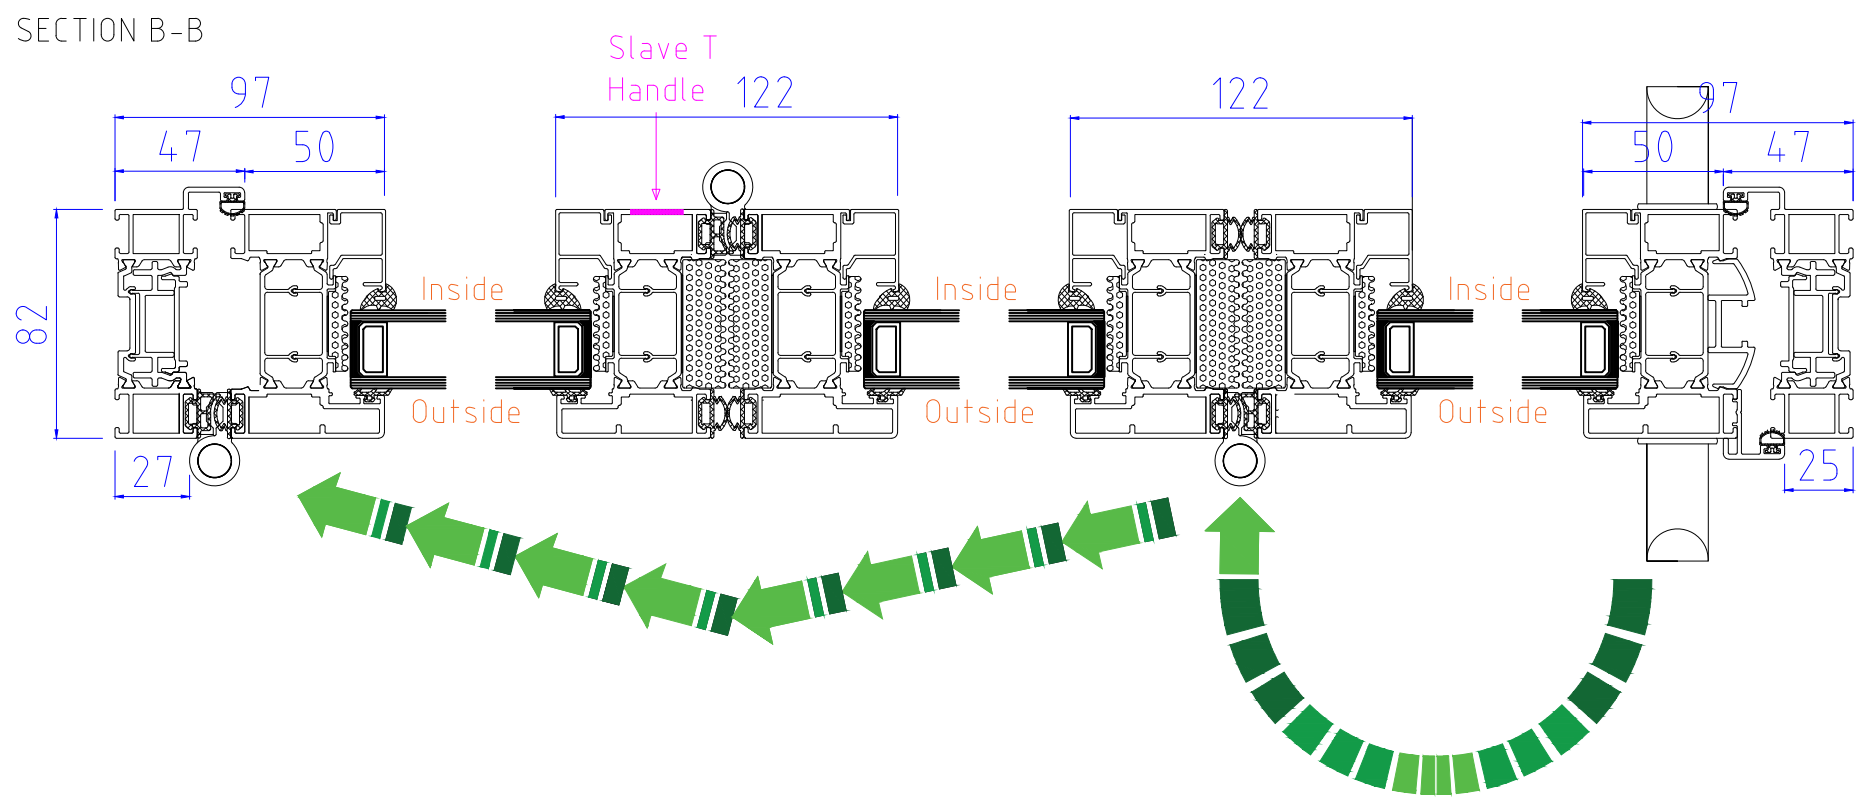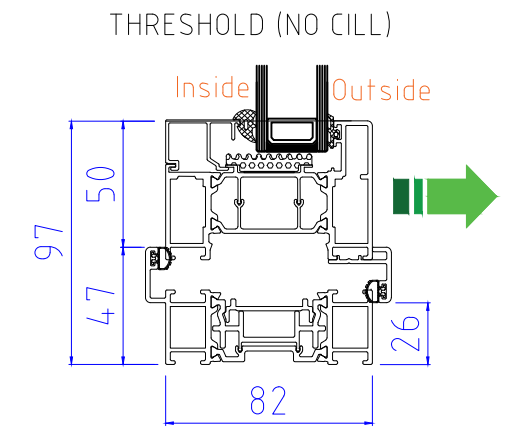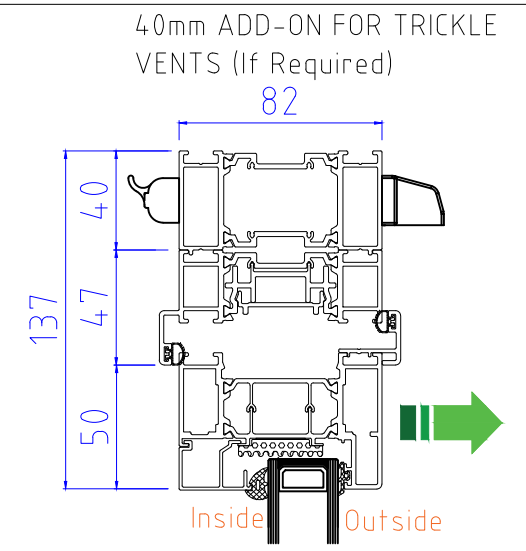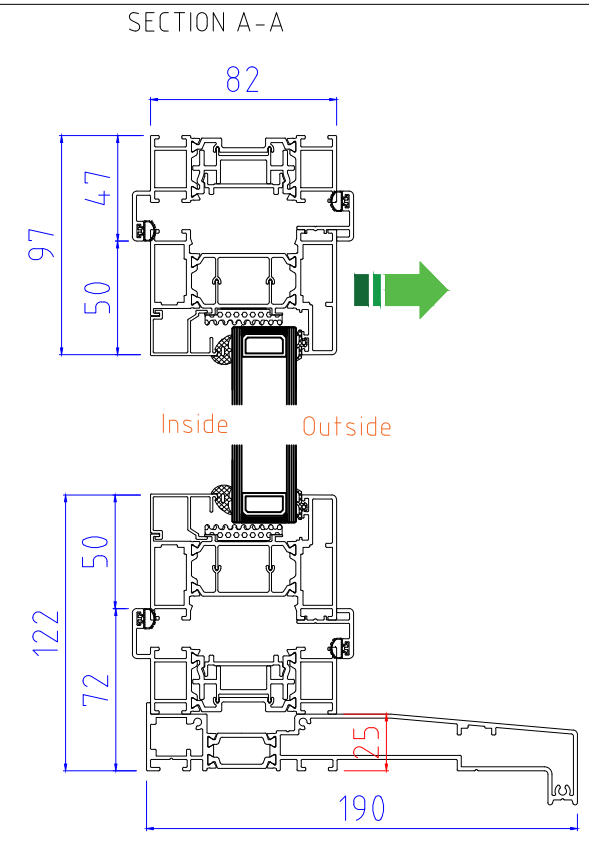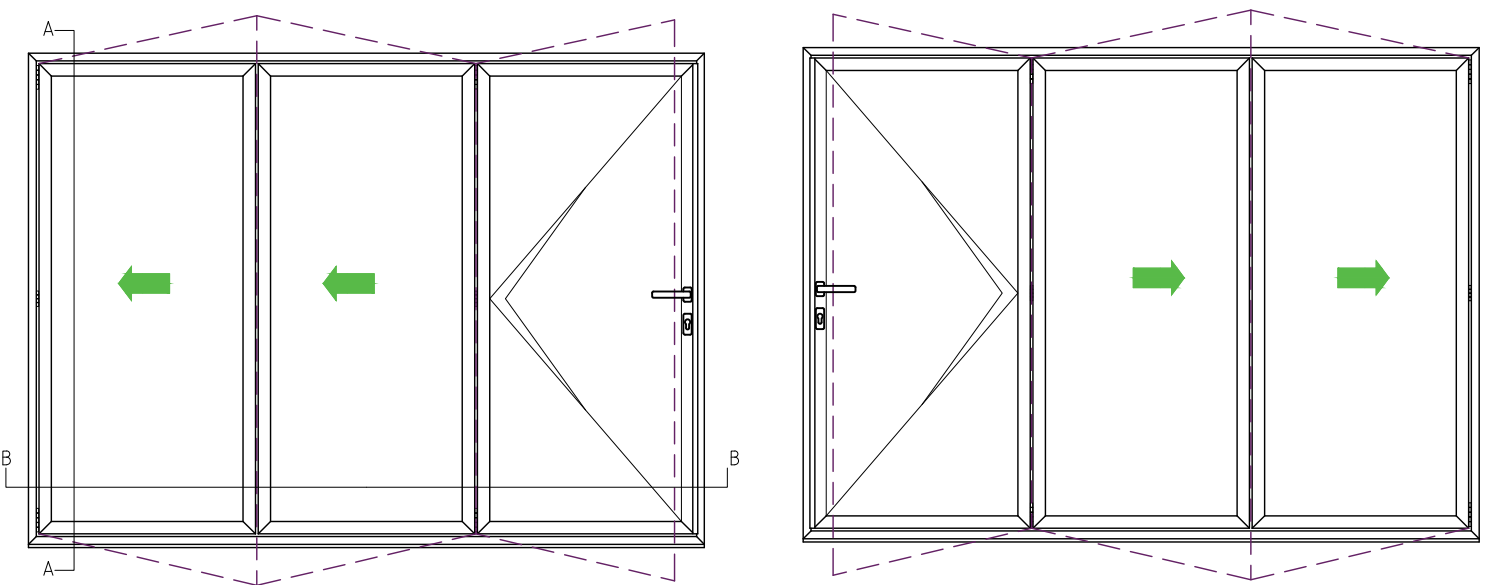


ALUK F82 Bi-Folding Door OPEN OUT	
3-3-0, 3-0-3	
	
www.exetertradealuminium.co.uk	
sales@exetertradealuminium.co.uk	
01392 537070	12-10-22




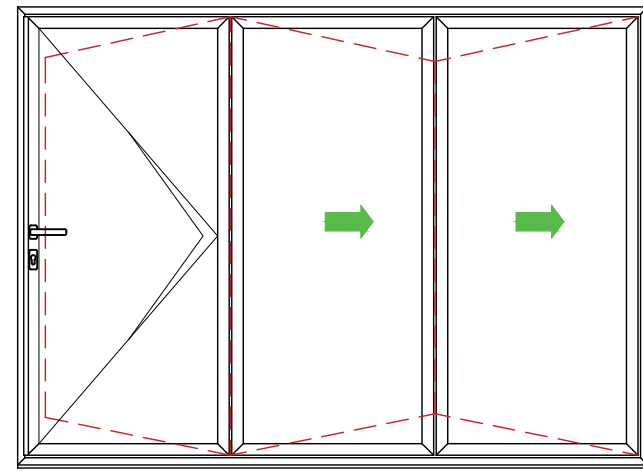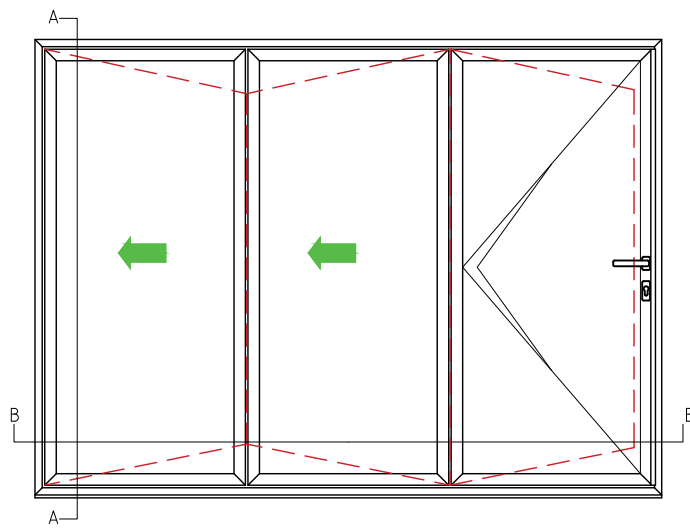


SECTION A-A

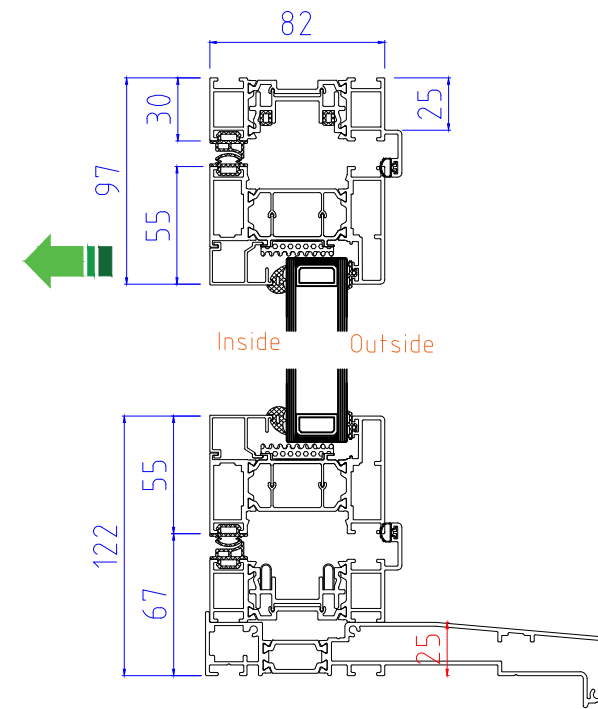


40mm ADD-ON FOR TRICKLE VENTS (If Required)

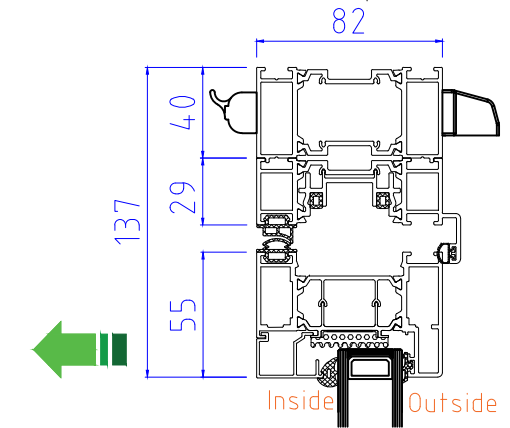


THRESHOLD (NO CILL)

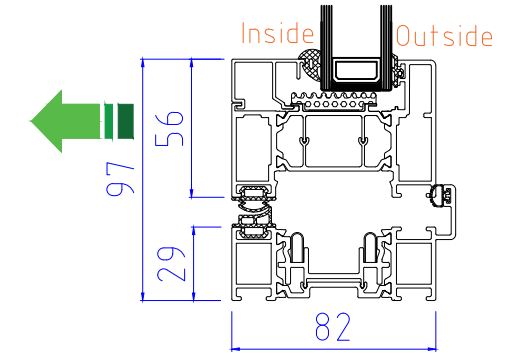

SECTION B-B

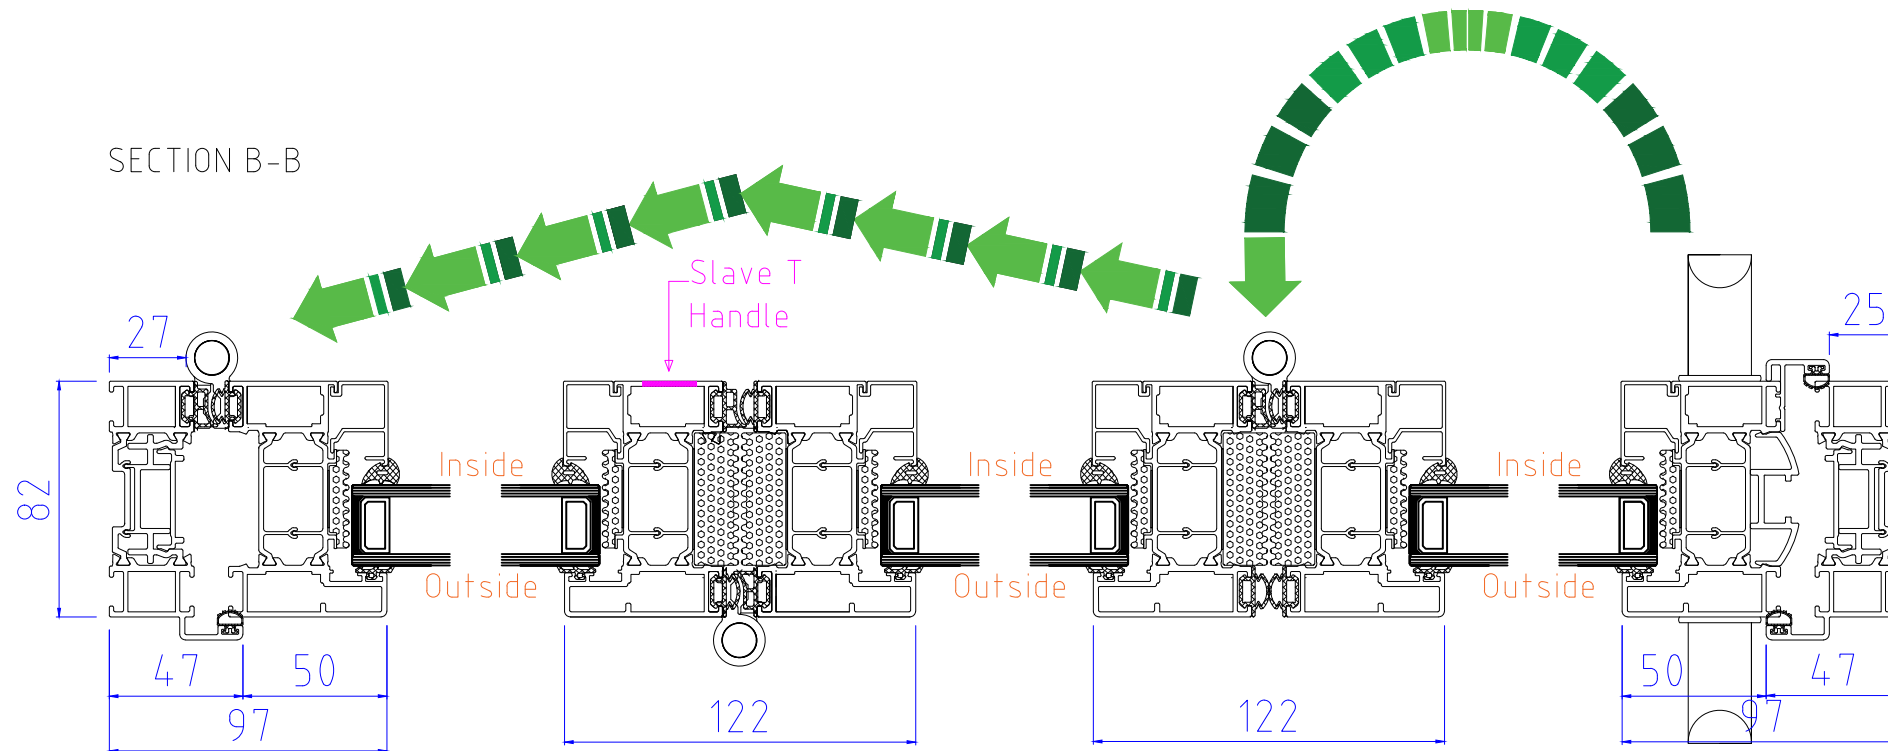

OPTIONAL 20mm ADD-ON to HINGE JAMB

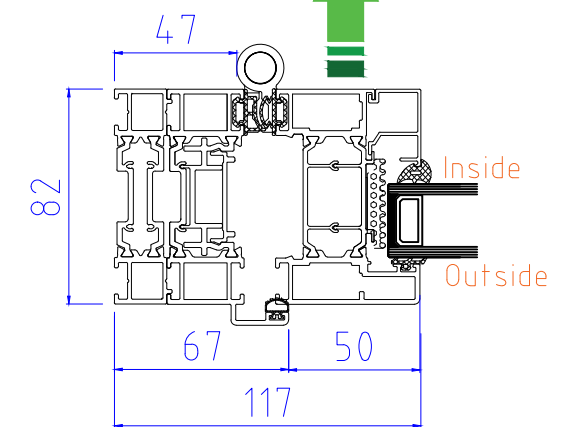

ALUK F82 Bi-Folding Door OPEN IN

3-3-0, 3-0-3





www.exetertradealuminium.co.uk


sales@exetertradealuminium.co.uk

01392 537070


12-10-22

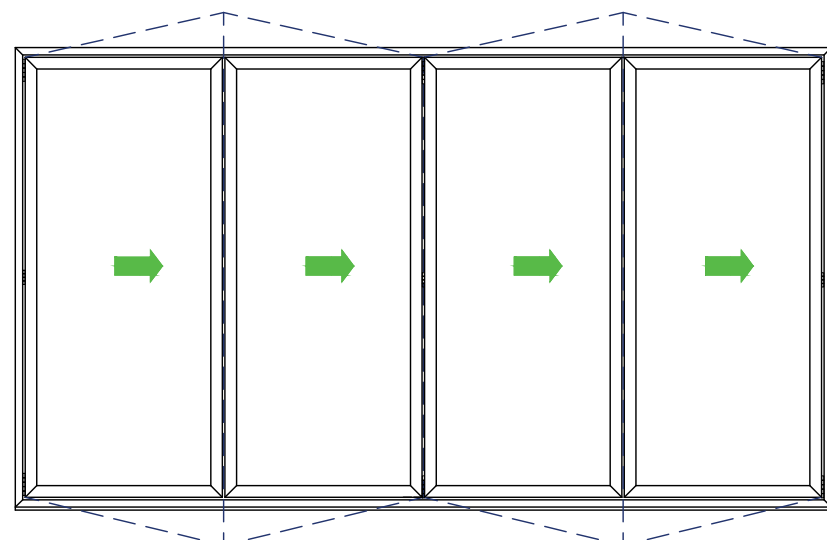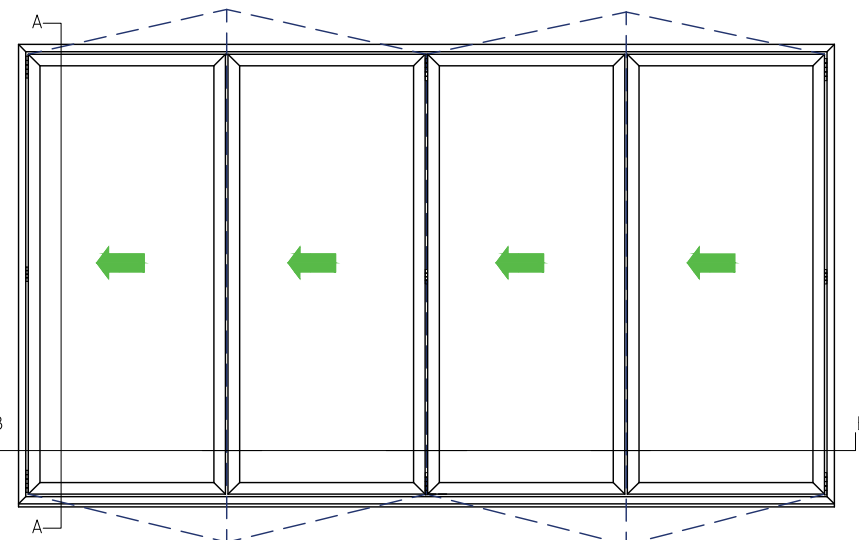


SECTION A-A

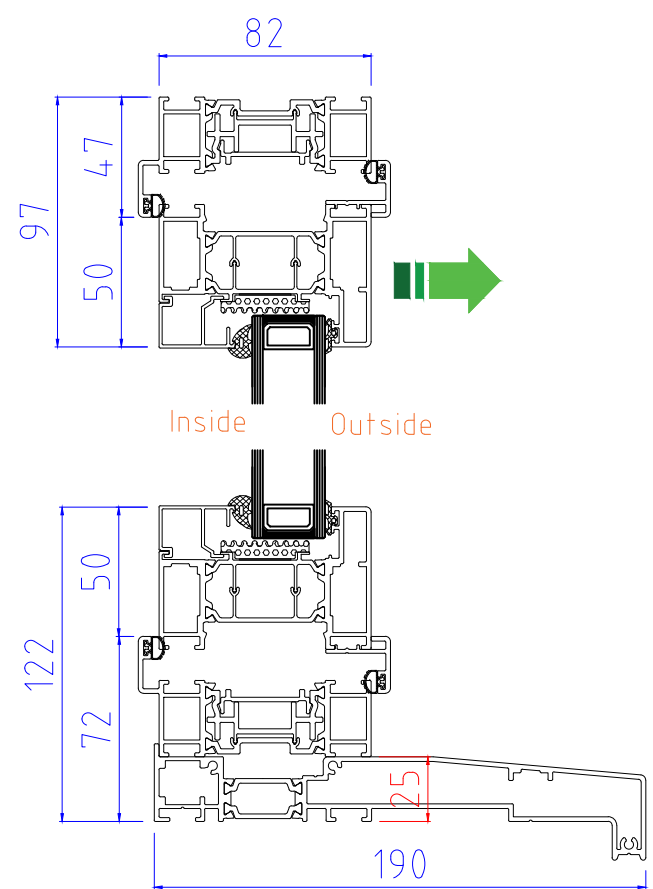


40mm ADD-ON FOR TRICKLE VENTS (If Required)

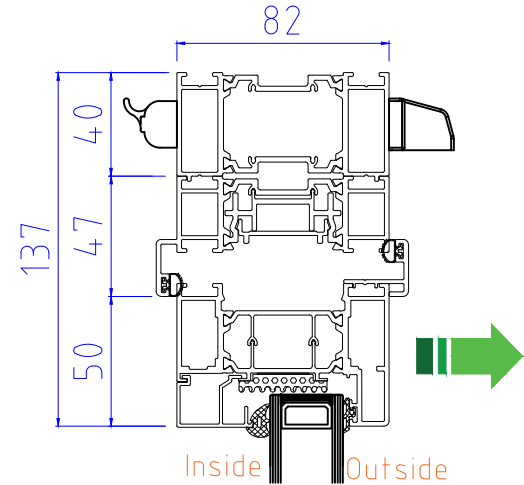


THRESHOLD (NO CILL)

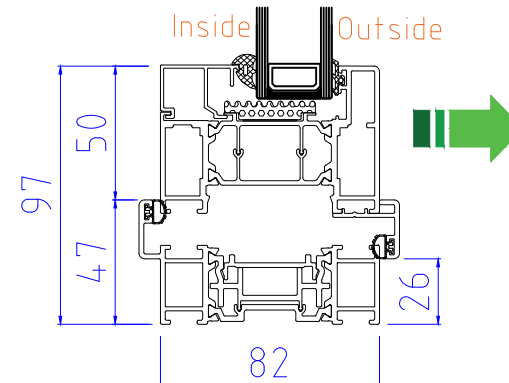

SECTION B-B

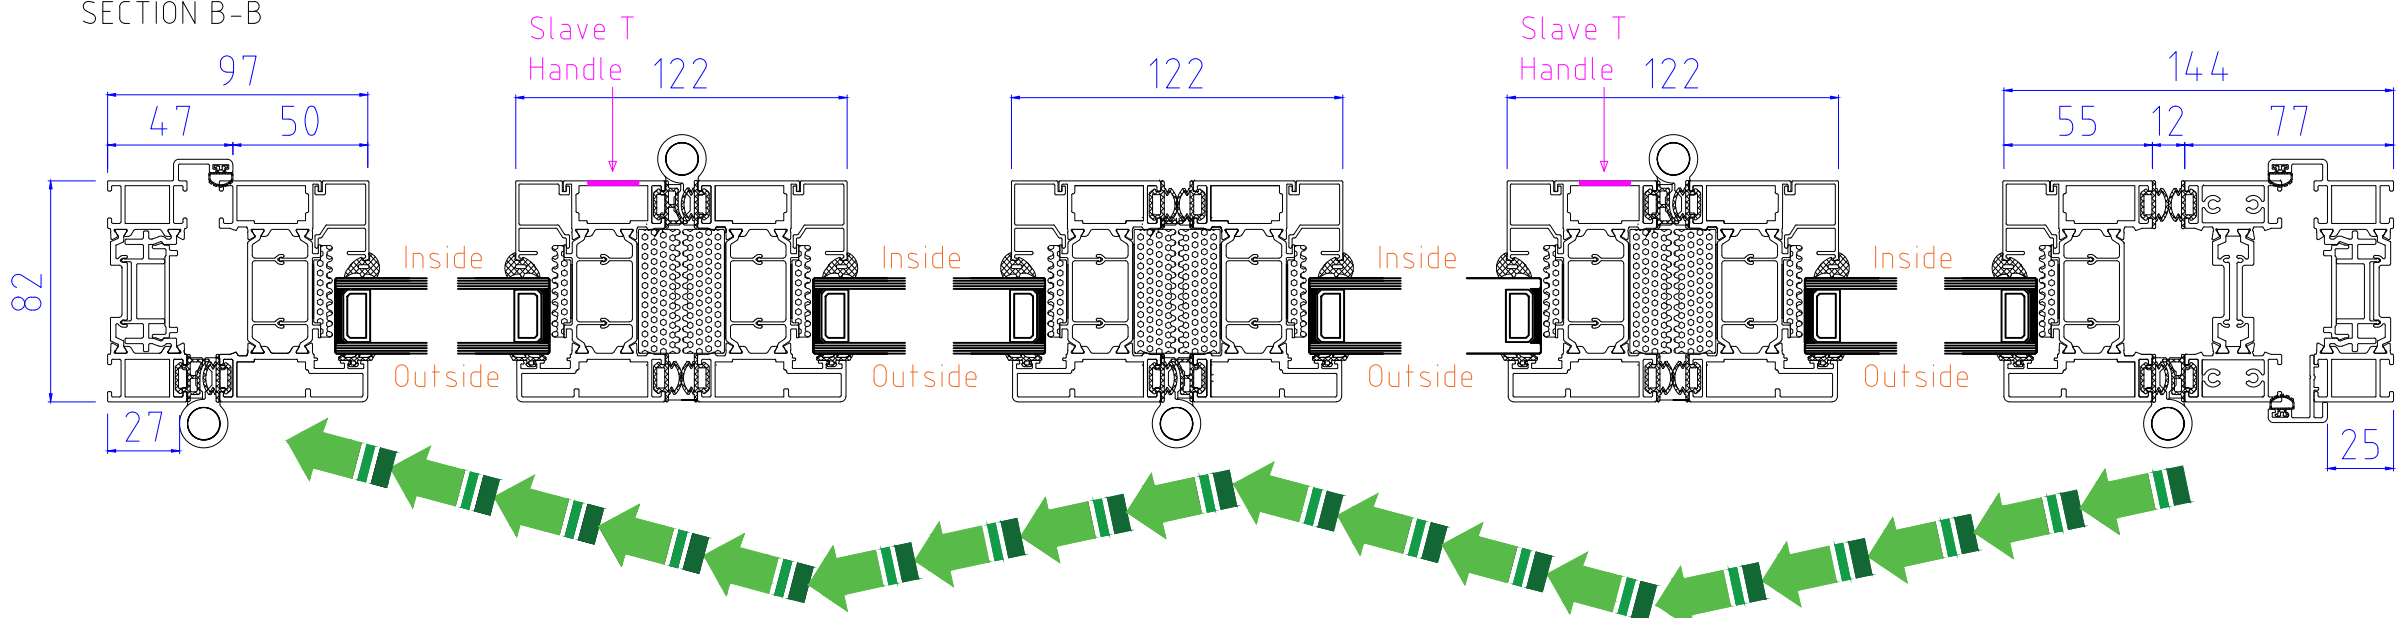

OPTIONAL 20mm ADD-ON to HINGE JAMB

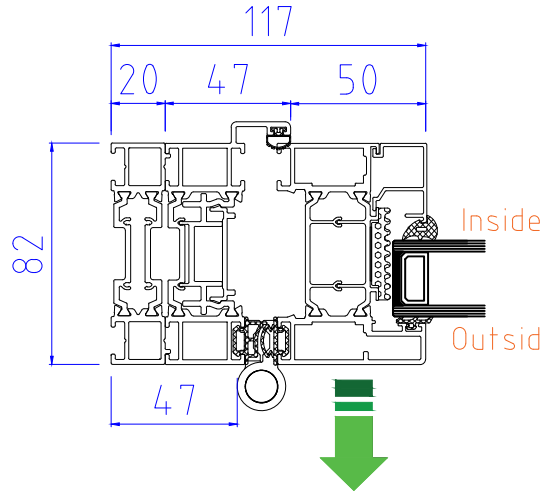

Note: 4 panel bi-folding doors where both panels move in the same direction do not have any external handles or locking, so cannot be accessed externally when the door is in the closed or locked position

ALUK F82 Bi-Folding Door OPEN OUT

4-4-0, 4-0-4









www.exetertradealuminium.co.uk


sales@exetertradealuminium.co.uk

01392 537070

12-10-22

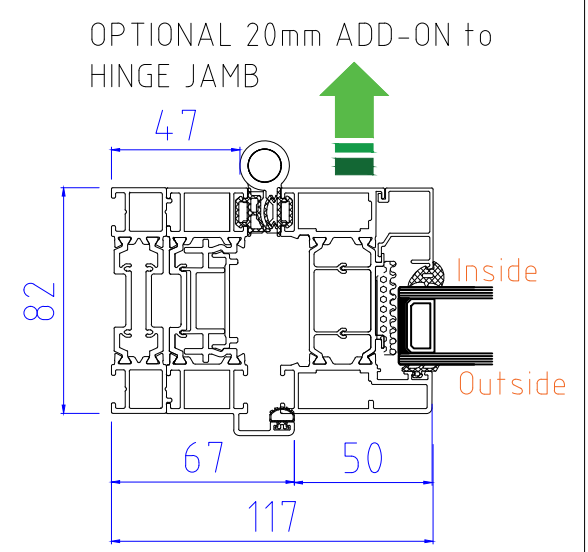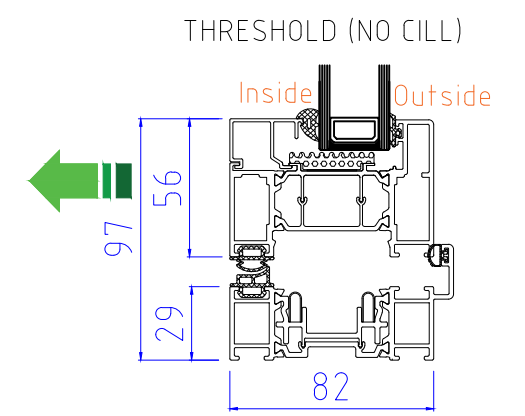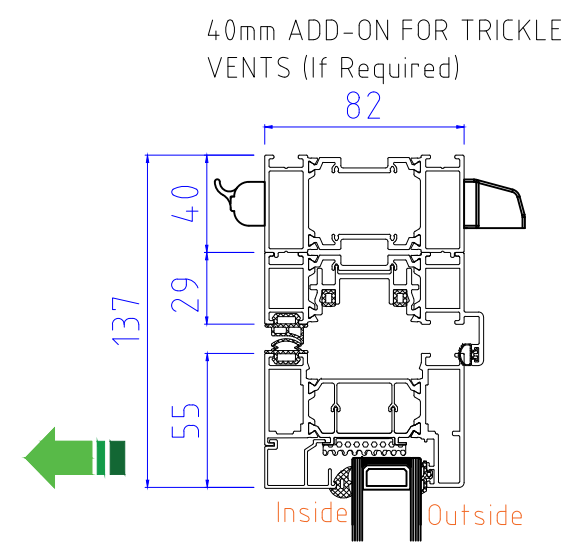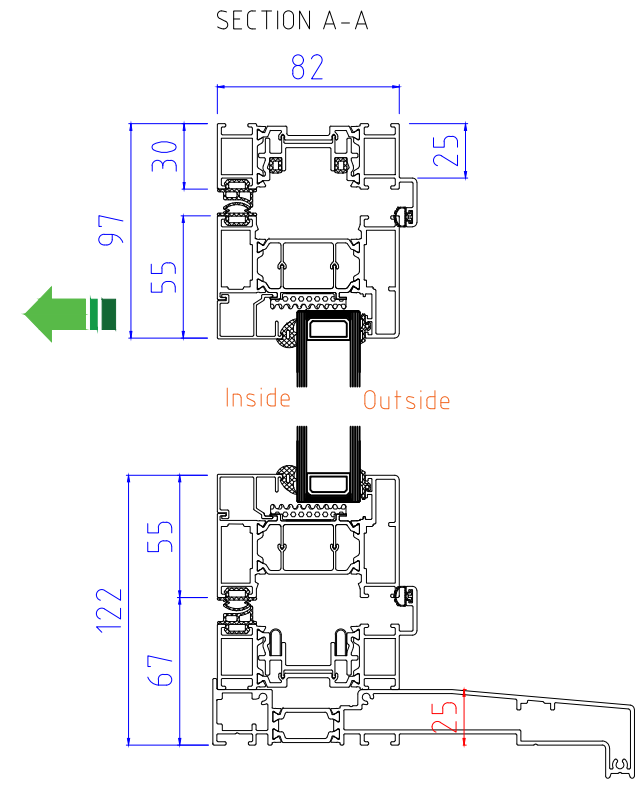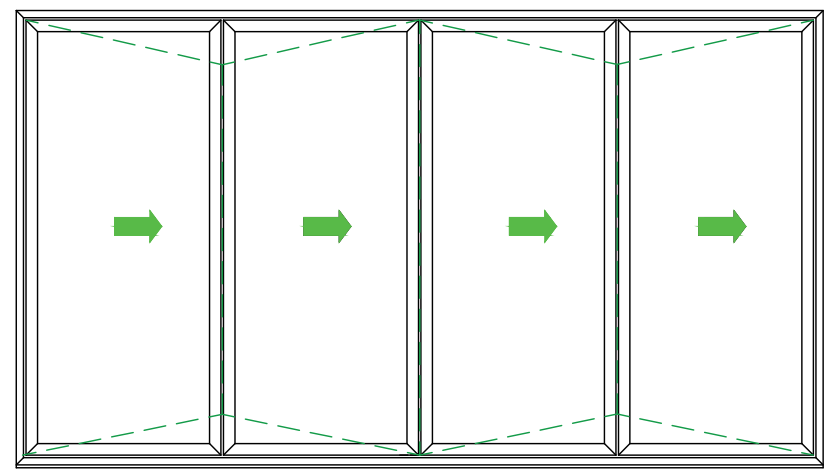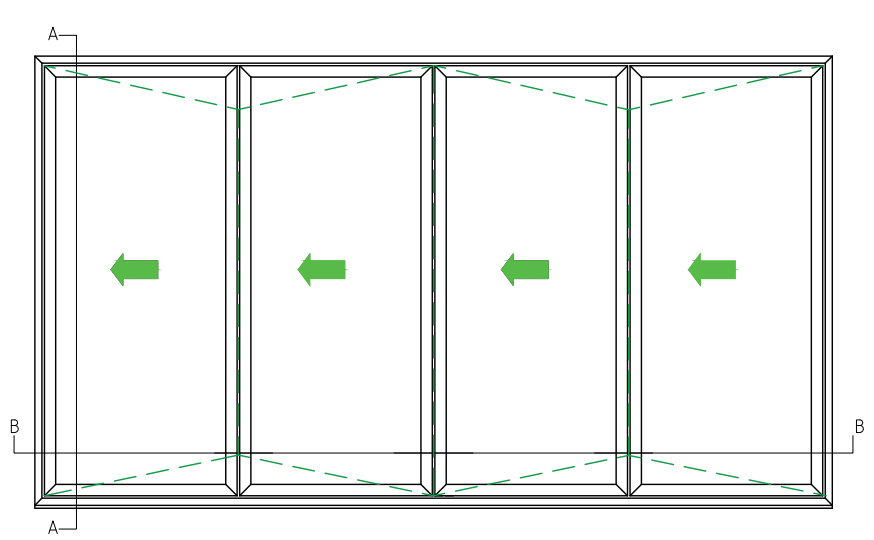


SECTION B-B

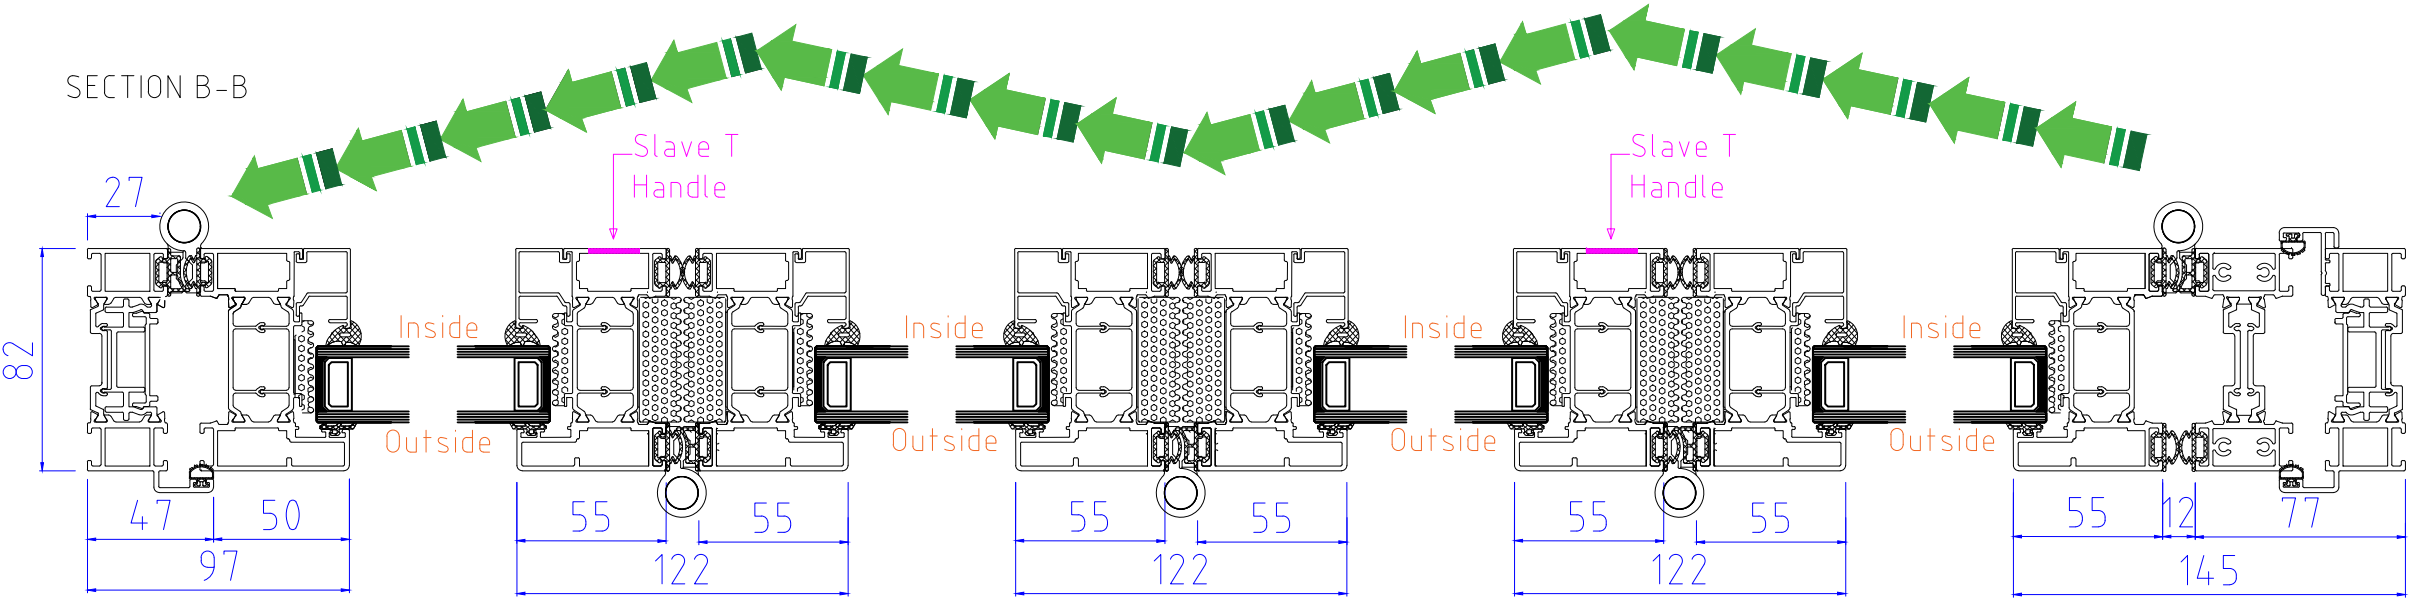


Note: 4 panel bi-folding doors where both panels move in the same direction do not have any external handles or locking, so cannot be accessed externally when the door is in the closed or locked position


ALUK F82 Bi-Folding Door OPEN IN	
4-4-0, 4-0-4	
www.exetertradealuminium.co.uk	
sales@exetertradealuminium.co.uk	
01392 537070	12-10-22

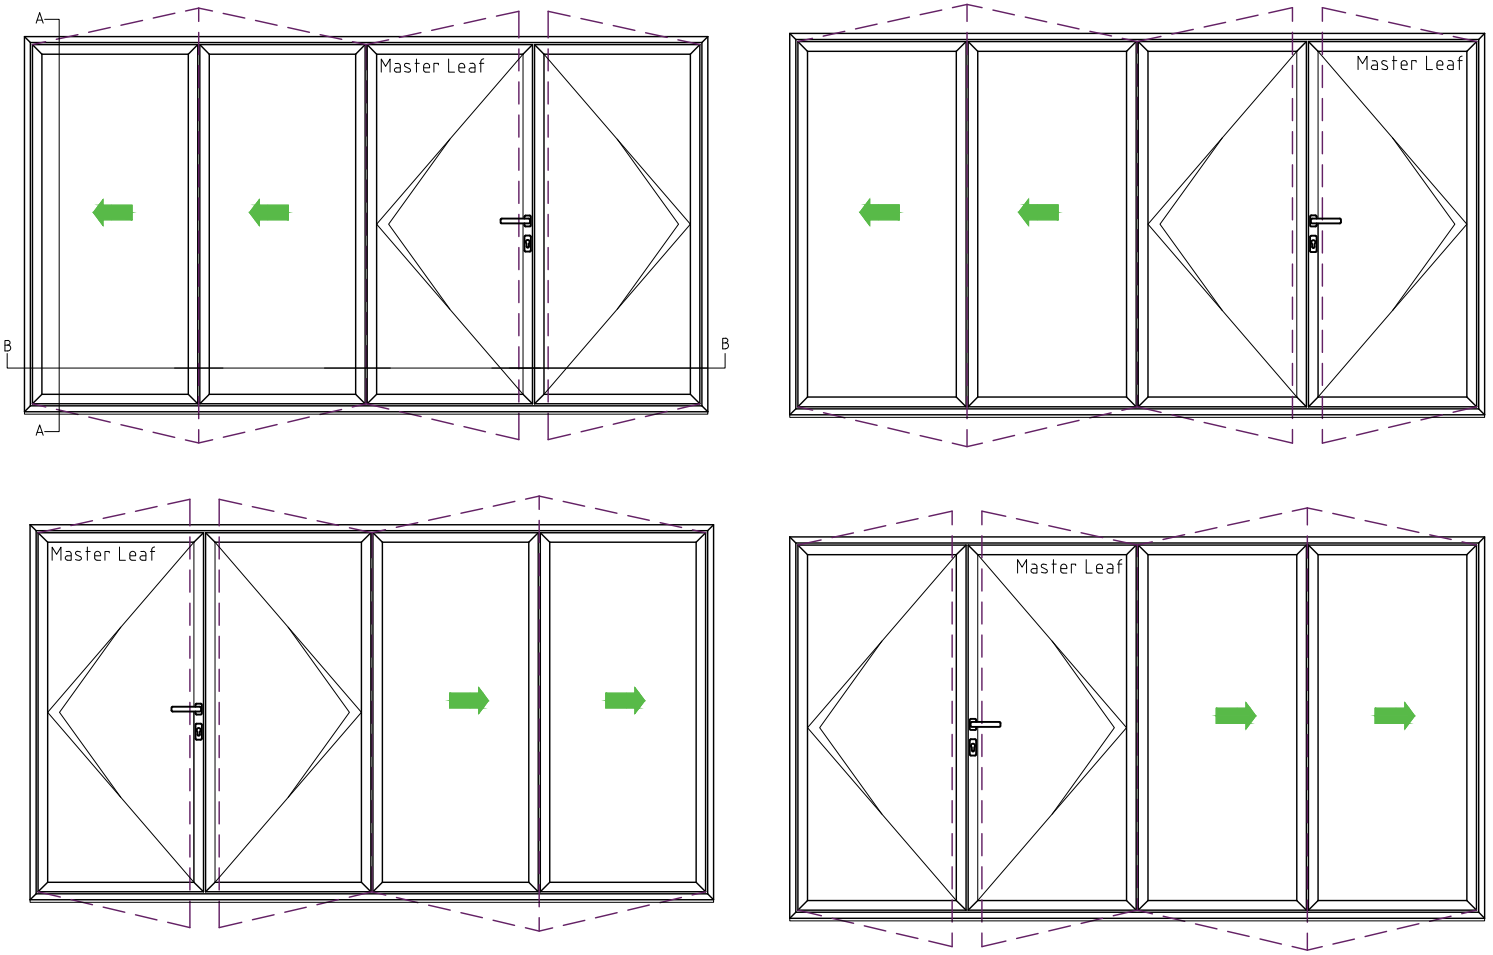


SECTION A-A

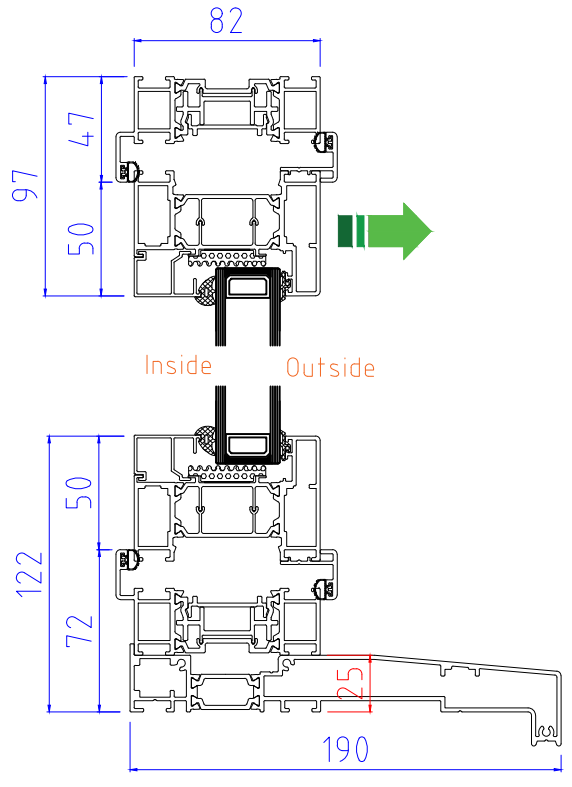


40mm ADD-ON FOR TRICKLE VENTS (If Required)

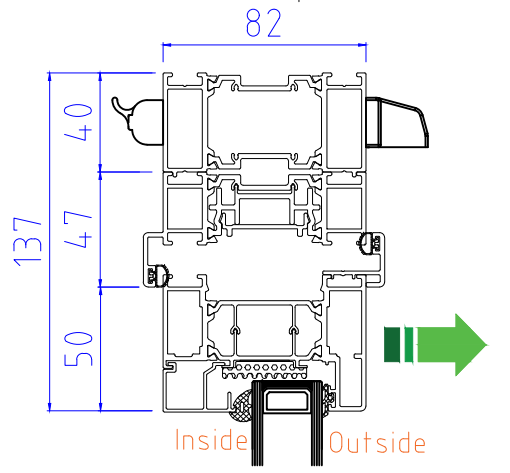


THRESHOLD (NO CILL)

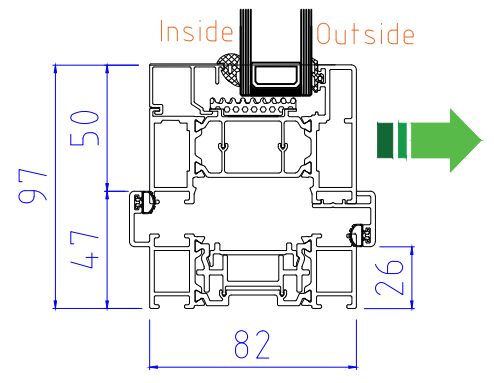

OPTIONAL 20mm ADD-ON to HINGE JAMB

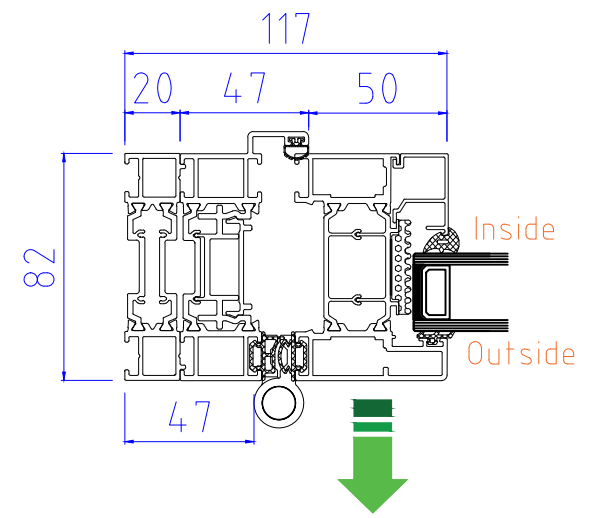

SECTION B-B

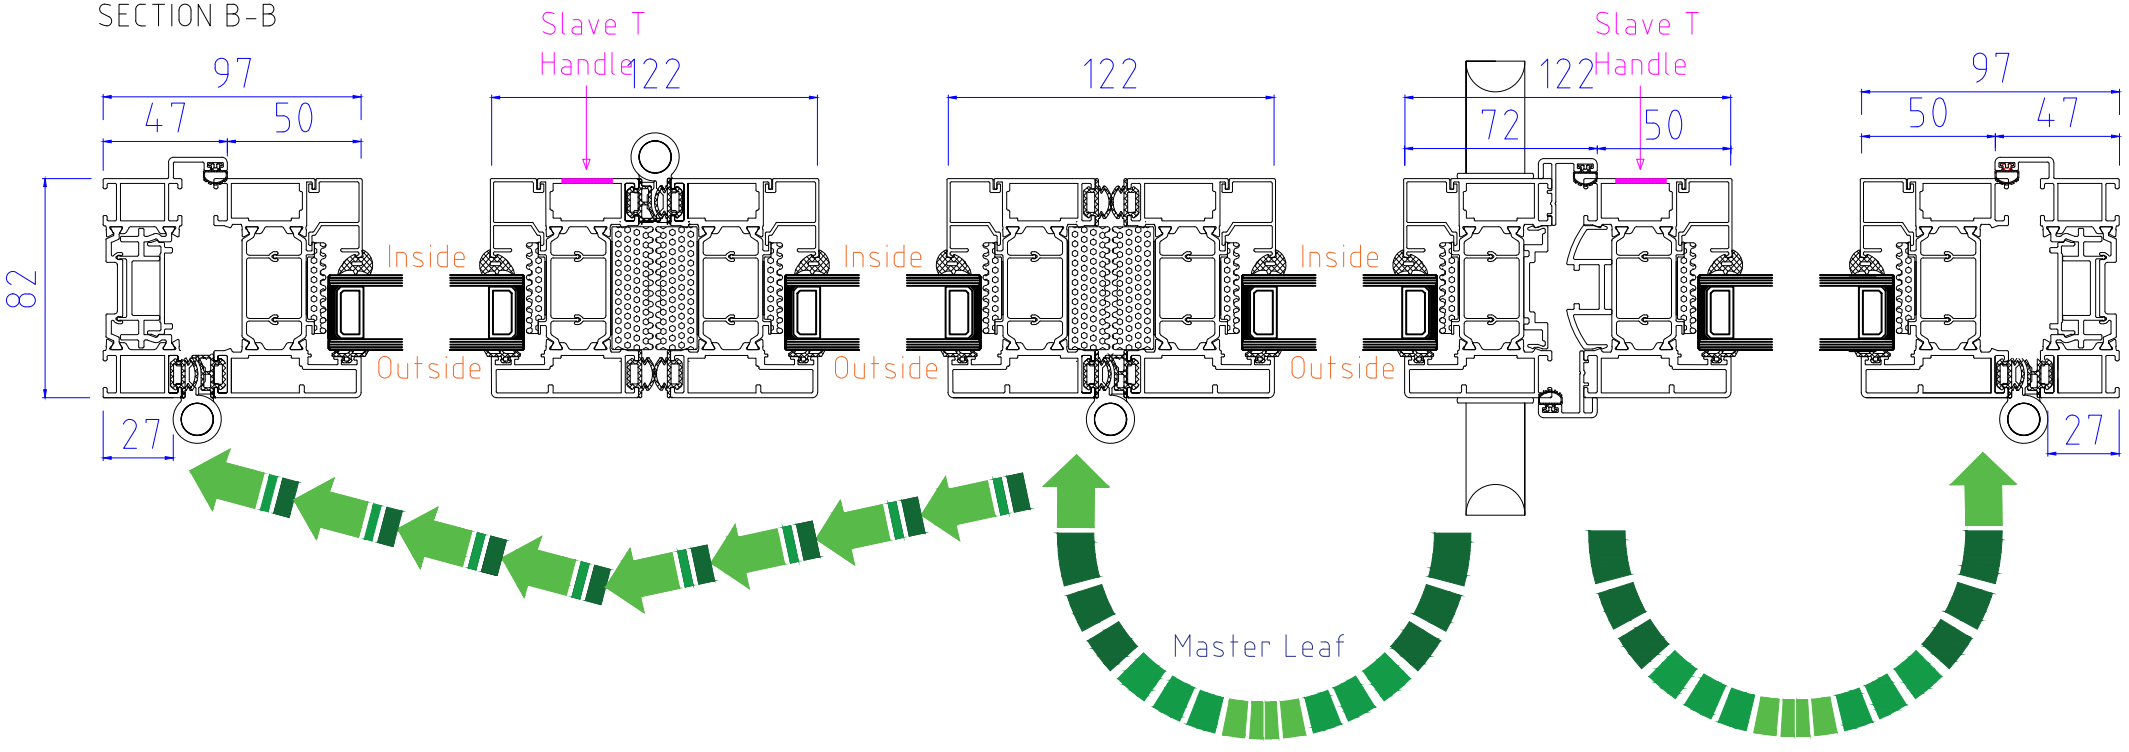

ALUK F82 Bi-Folding Door OPEN OUT

4-3-1, 4-1-3












www.exetertradealuminium.co.uk


sales@exetertradealuminium.co.uk

01392 537070


12-10-22

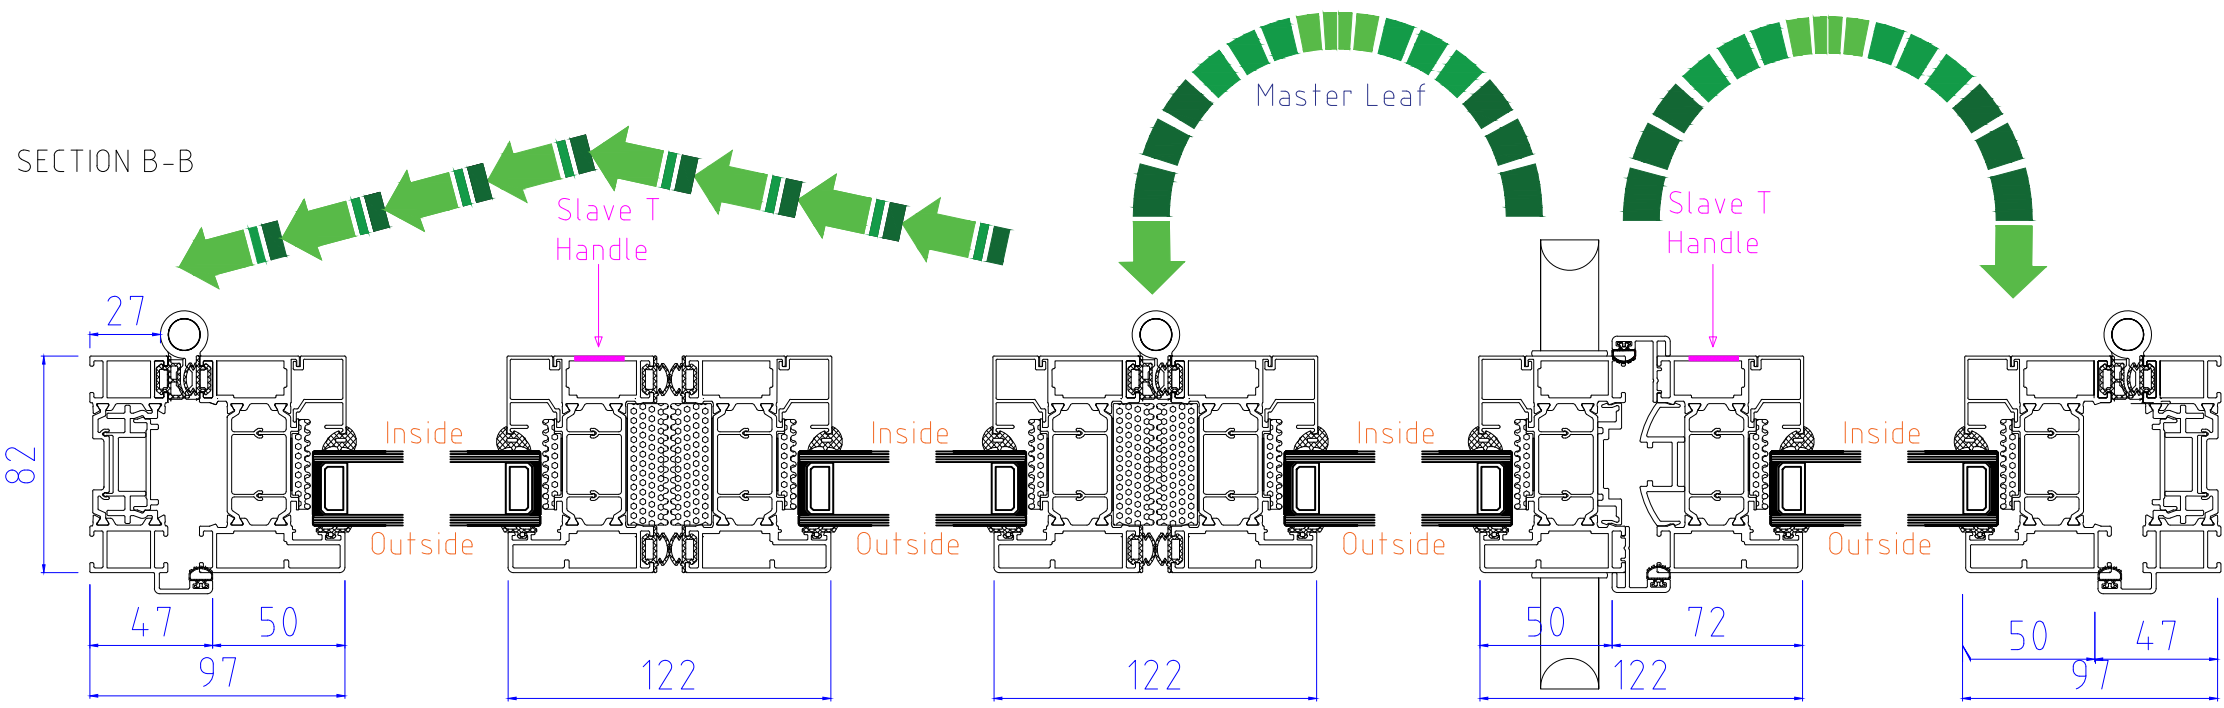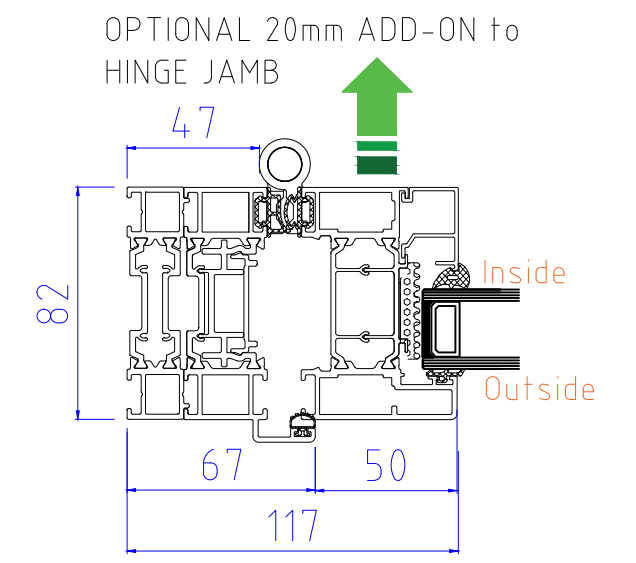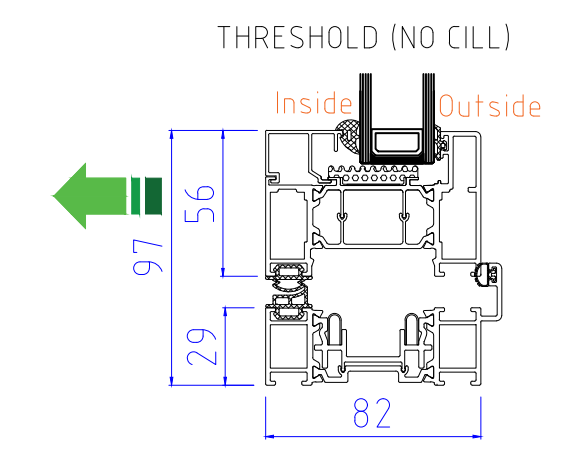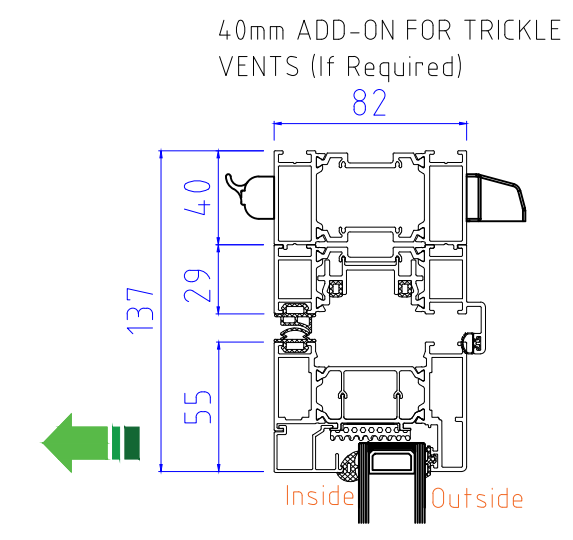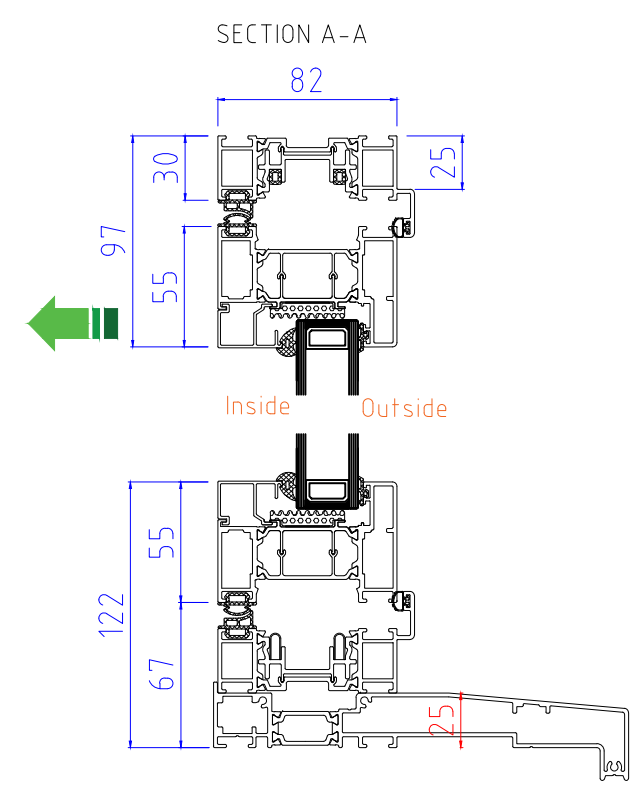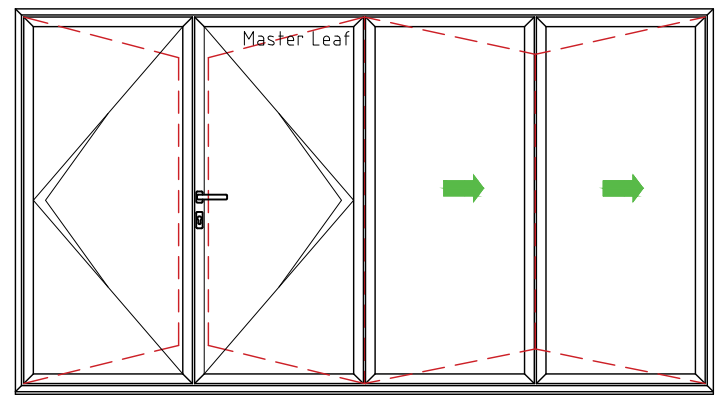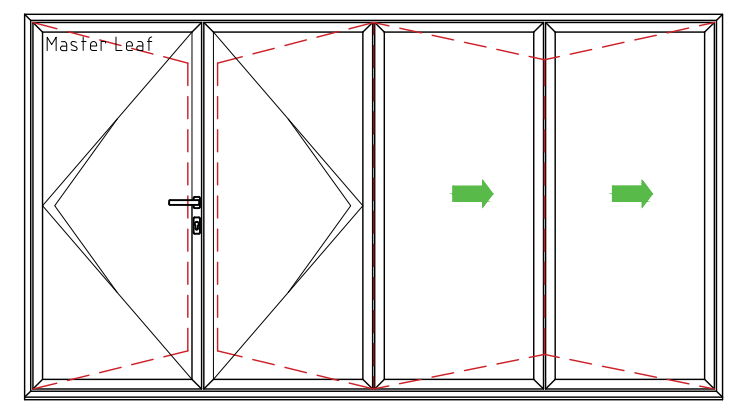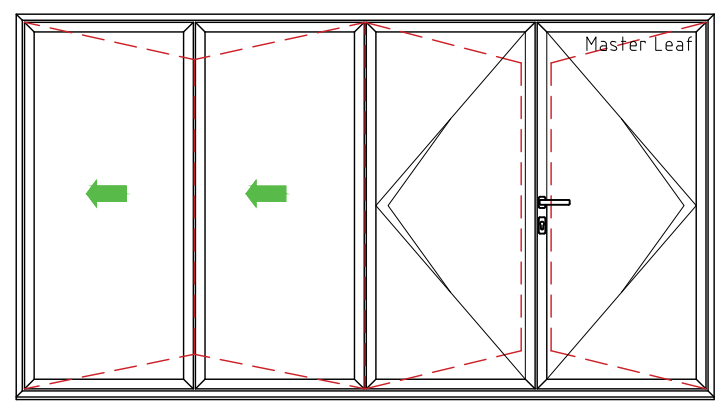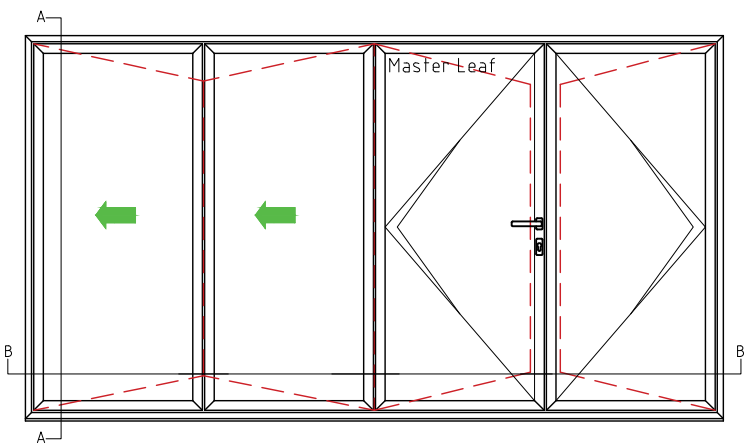


ALUK F82 Bi-Folding Door OPEN IN	
4-3-1, 4-1-3	
www.exetertradealuminium.co.uk	
sales@exetertradealuminium.co.uk	
01392 537070	12-10-22

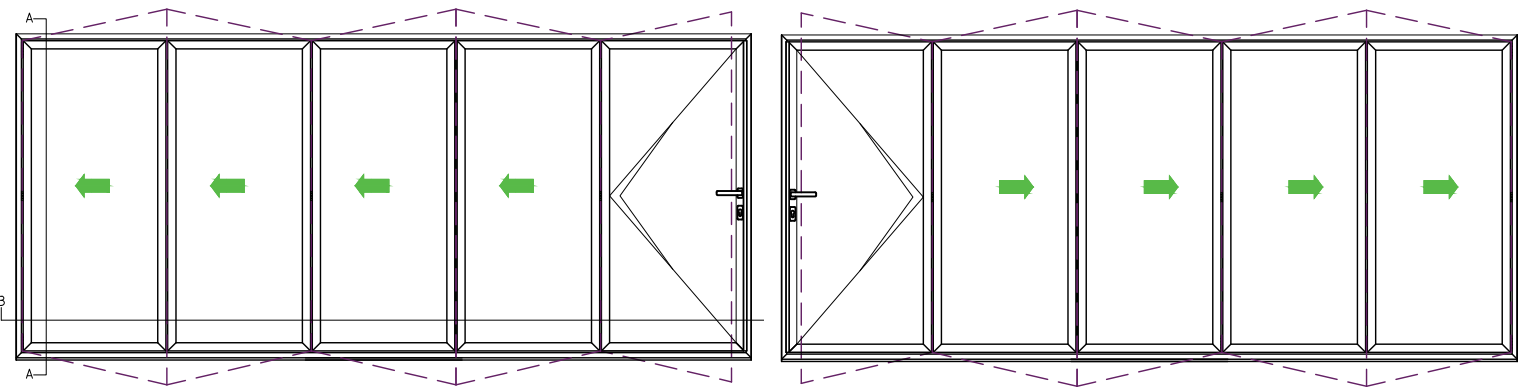


SECTION A-A

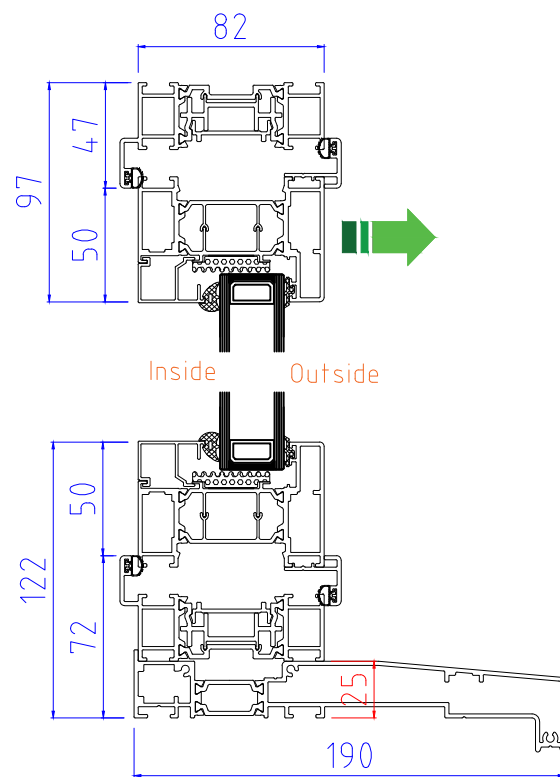


40mm ADD-ON FOR TRICKLE VENTS (If Required)

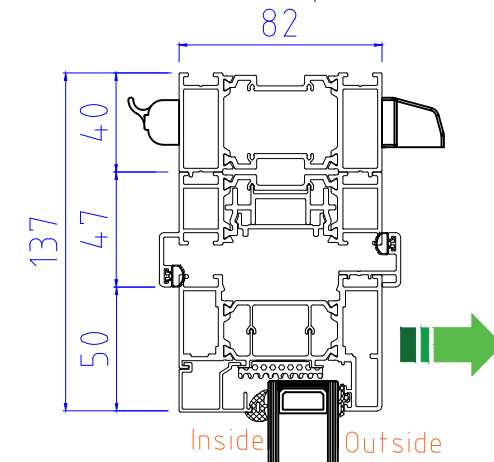


THRESHOLD (NO CILL)

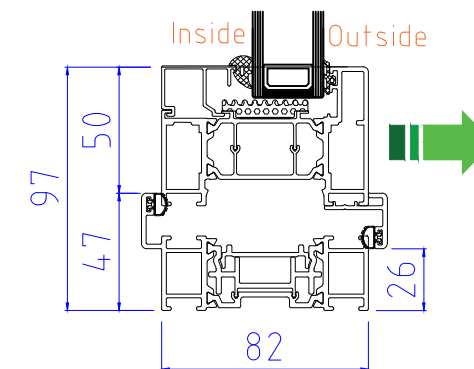








OPTIONAL 20mm ADD-ON to HINGE JAMB

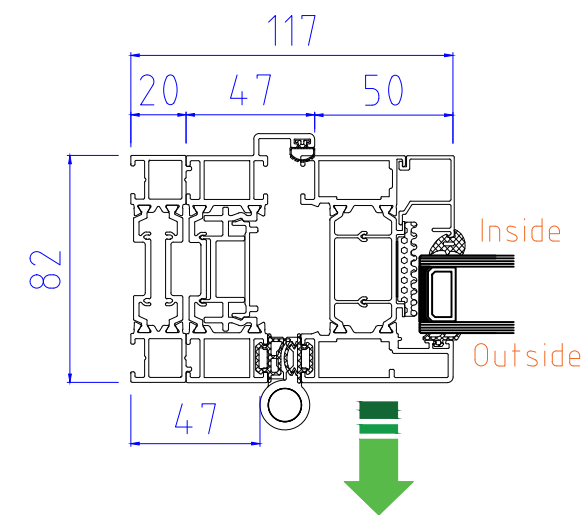

SECTION B-B

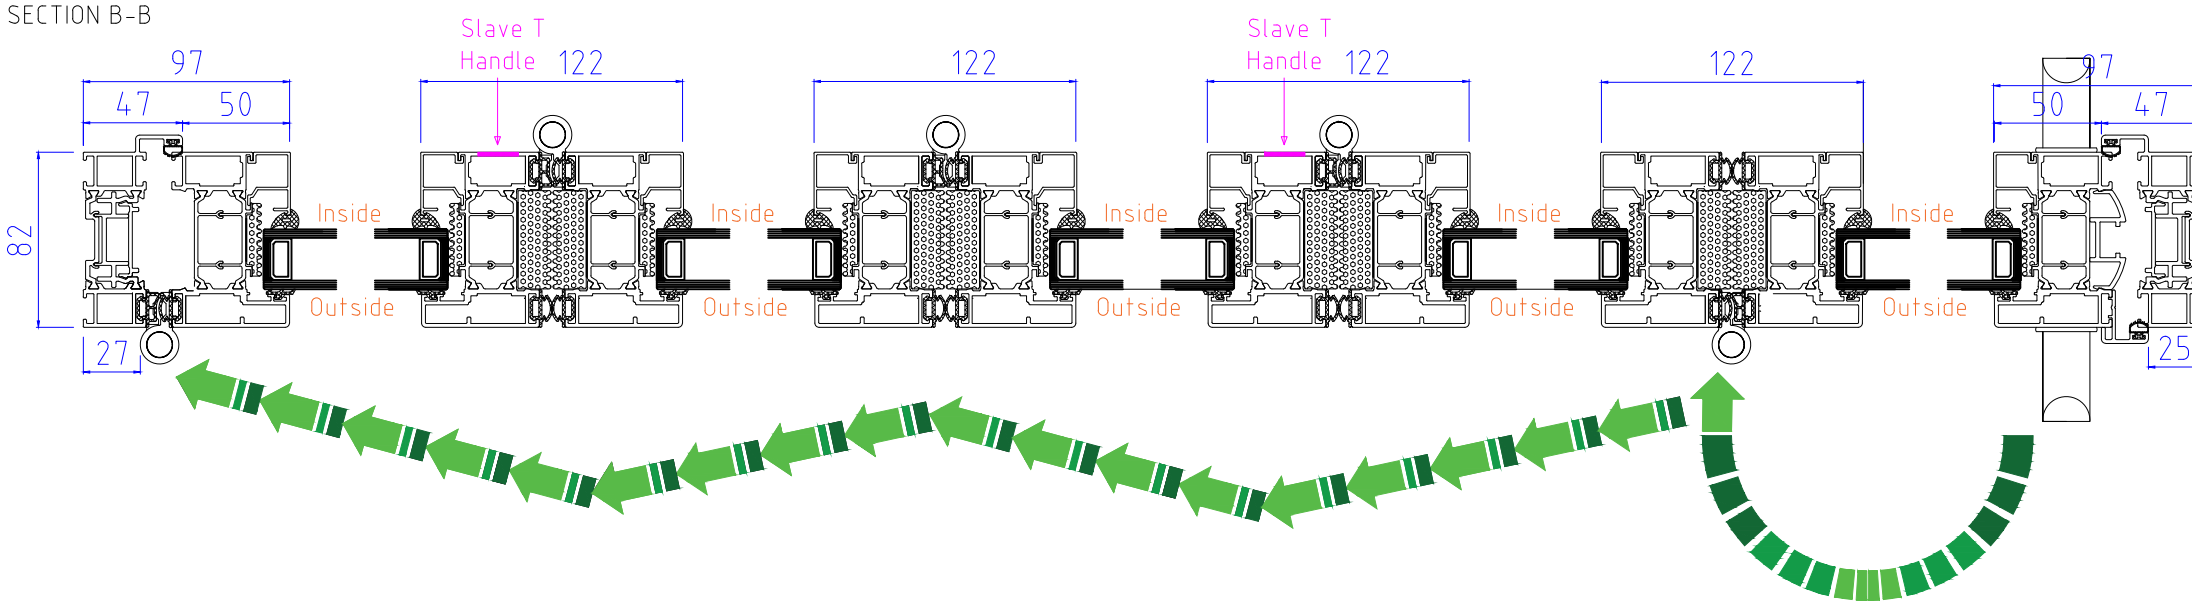

ALUK F82 Bi-Folding Door OPEN OUT	
5-5-0, 5-0-5	
	
www.exetertradealuminium.co.uk	
sales@exetertradealuminium.co.uk	
01392 537070	12-10-22

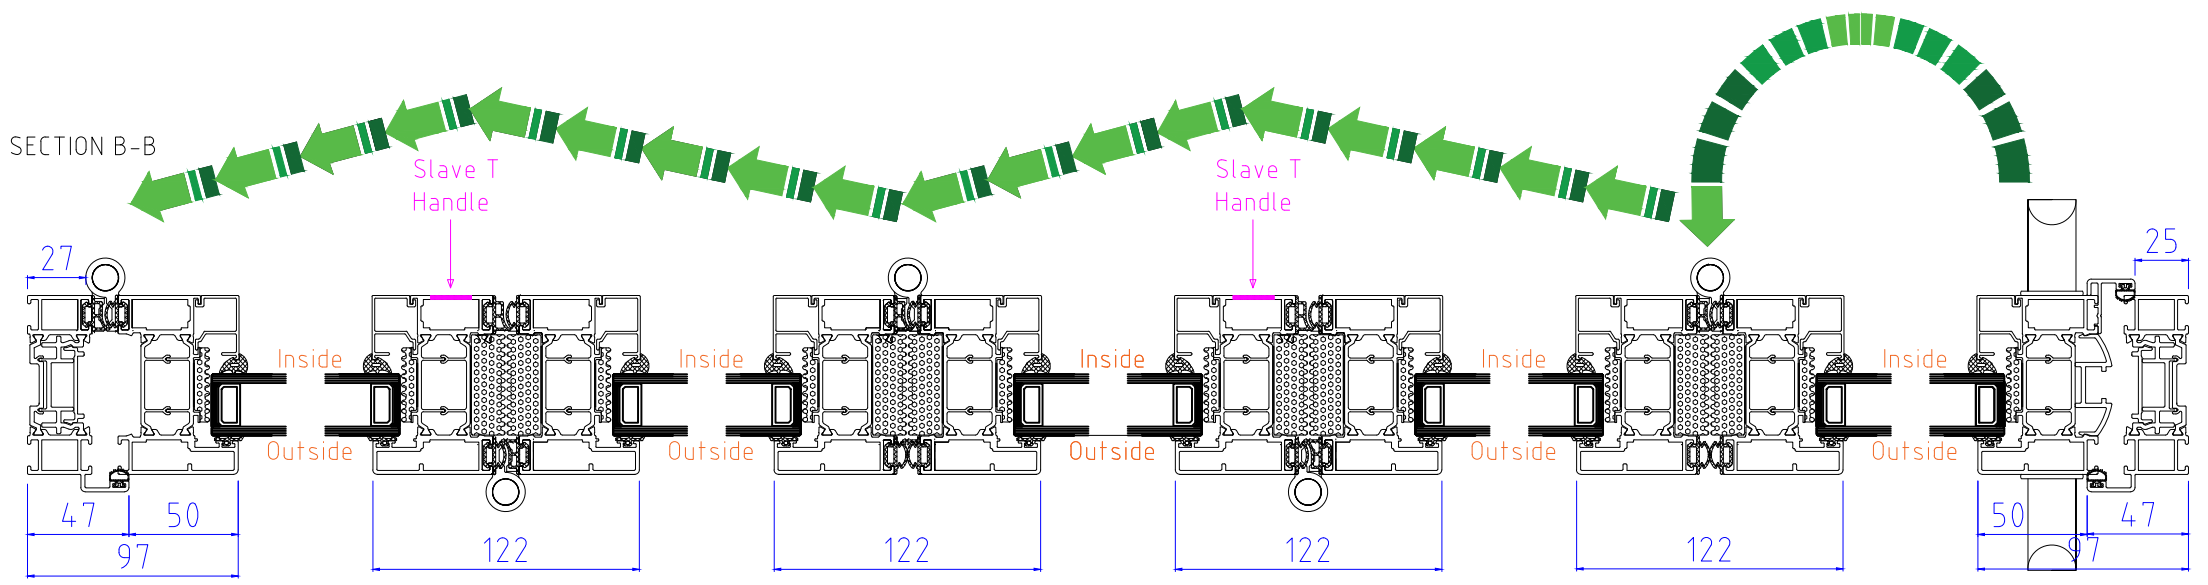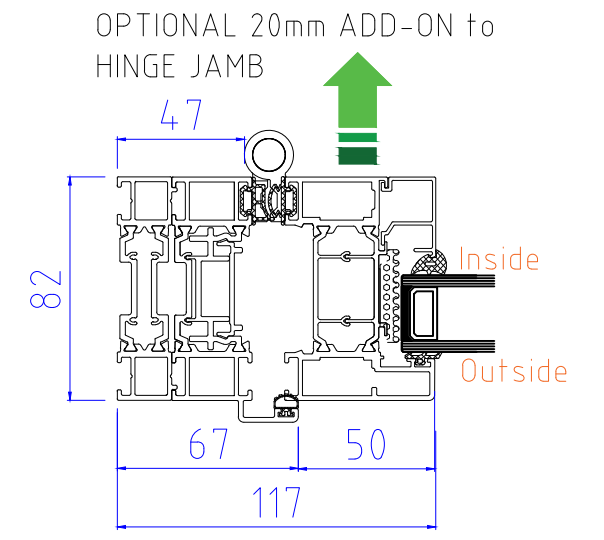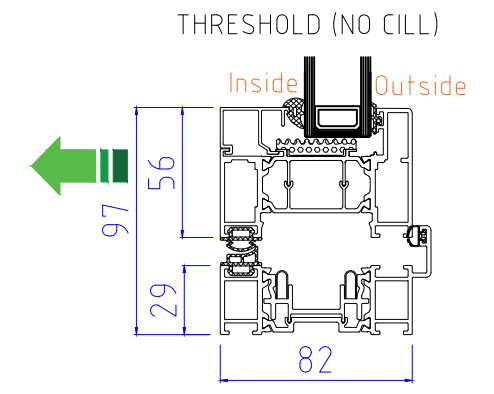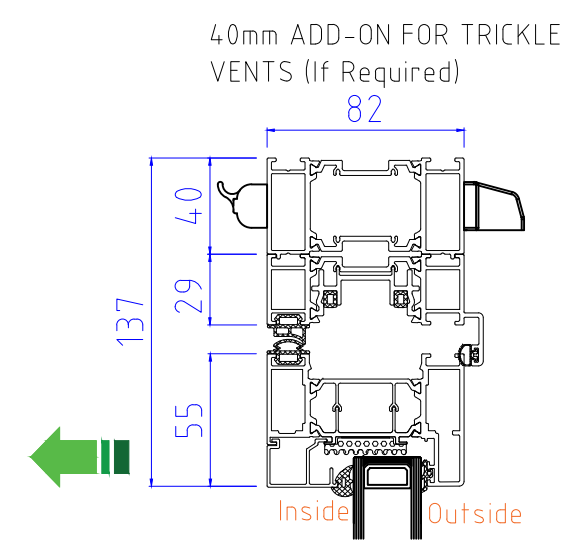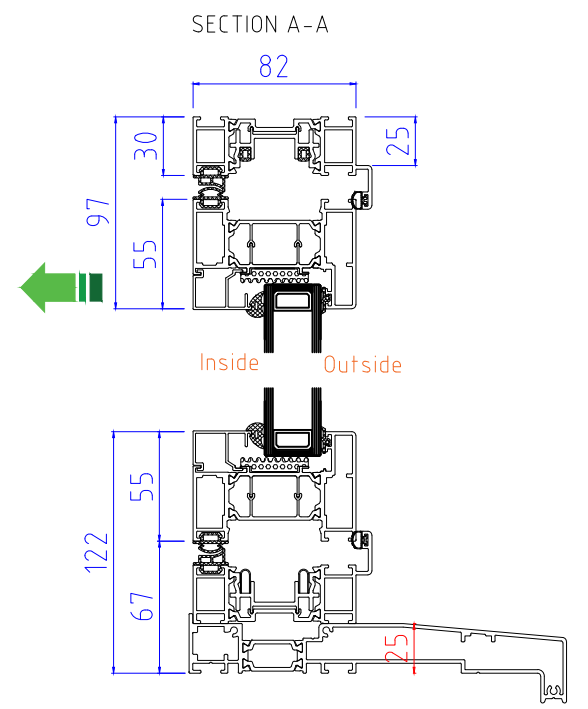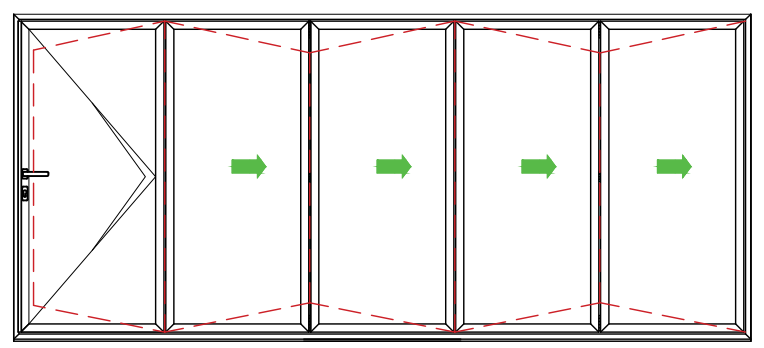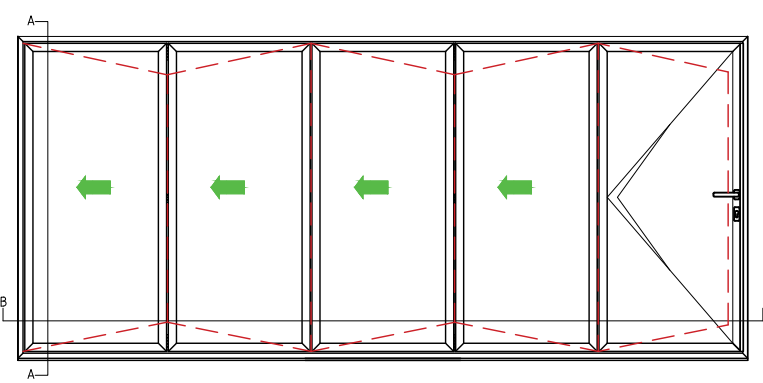

ALUK F82 Bi-Folding Door OPEN IN	
5-5-0, 5-0-5	
	
www.exetertradealuminium.co.uk	
sales@exetertradealuminium.co.uk	
01392 537070	12-10-22